



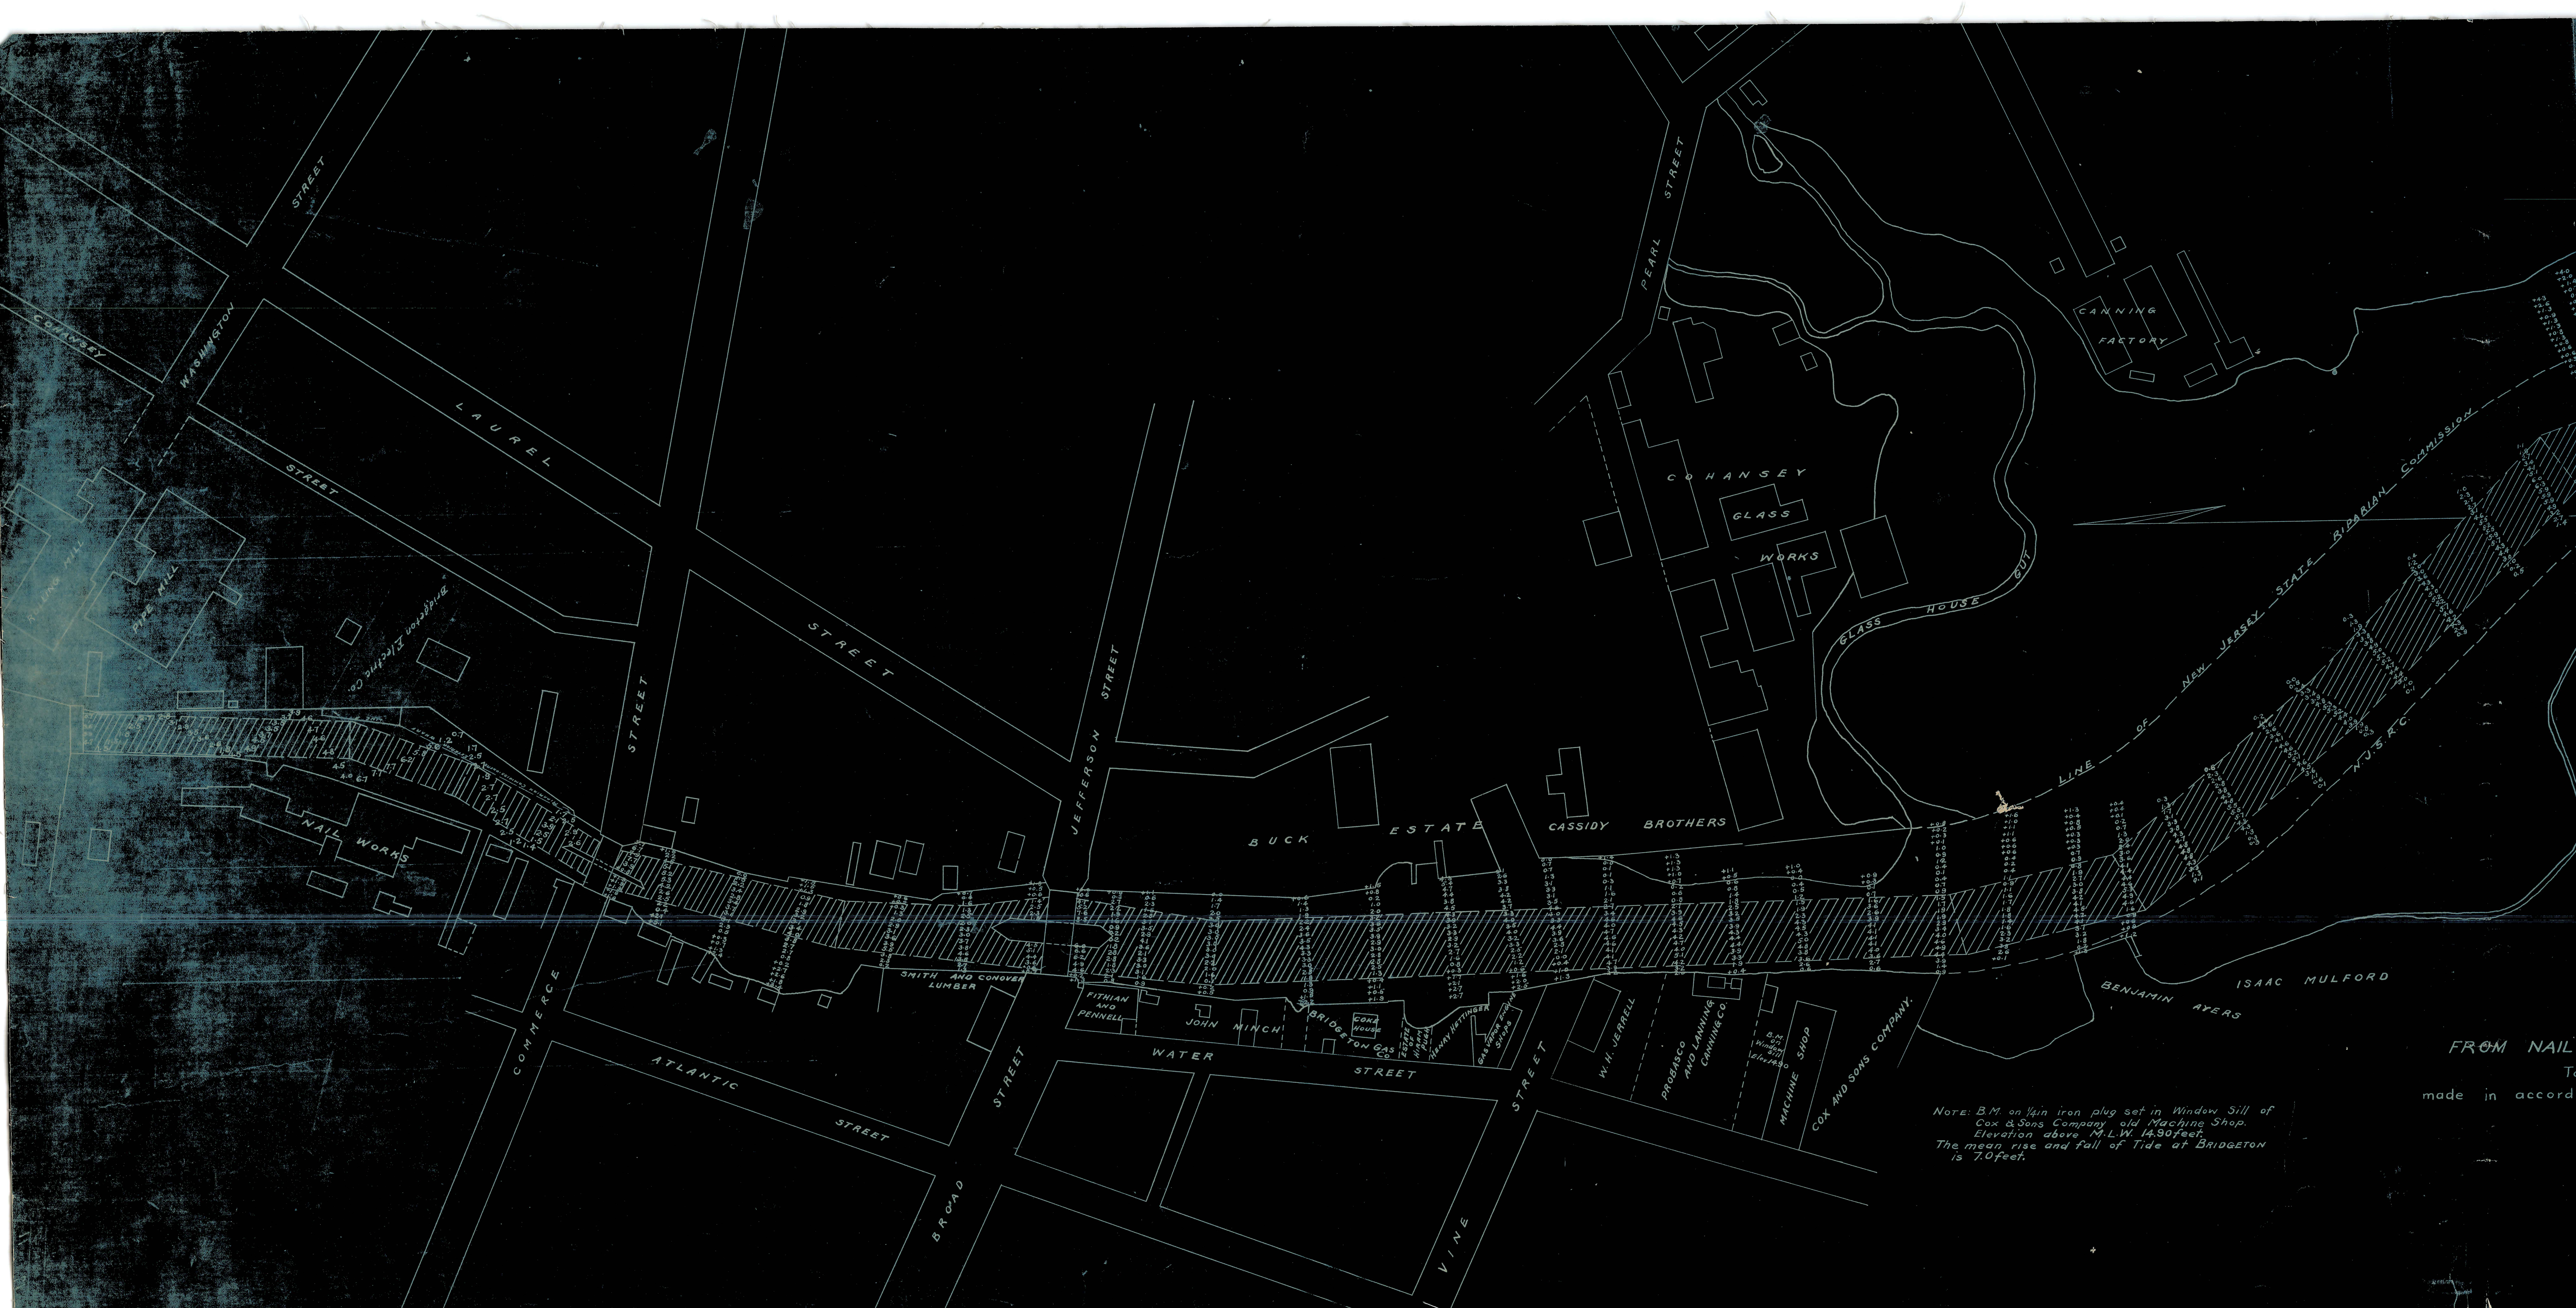

NOTE: B.M. on thin iron plug set in Window Sill of Cox & Sons Company old Machine Shop. Elevation above M.L.W. 14.90 feet. The mean rise and fall of Tide at BRIDGETON is 70 feet.

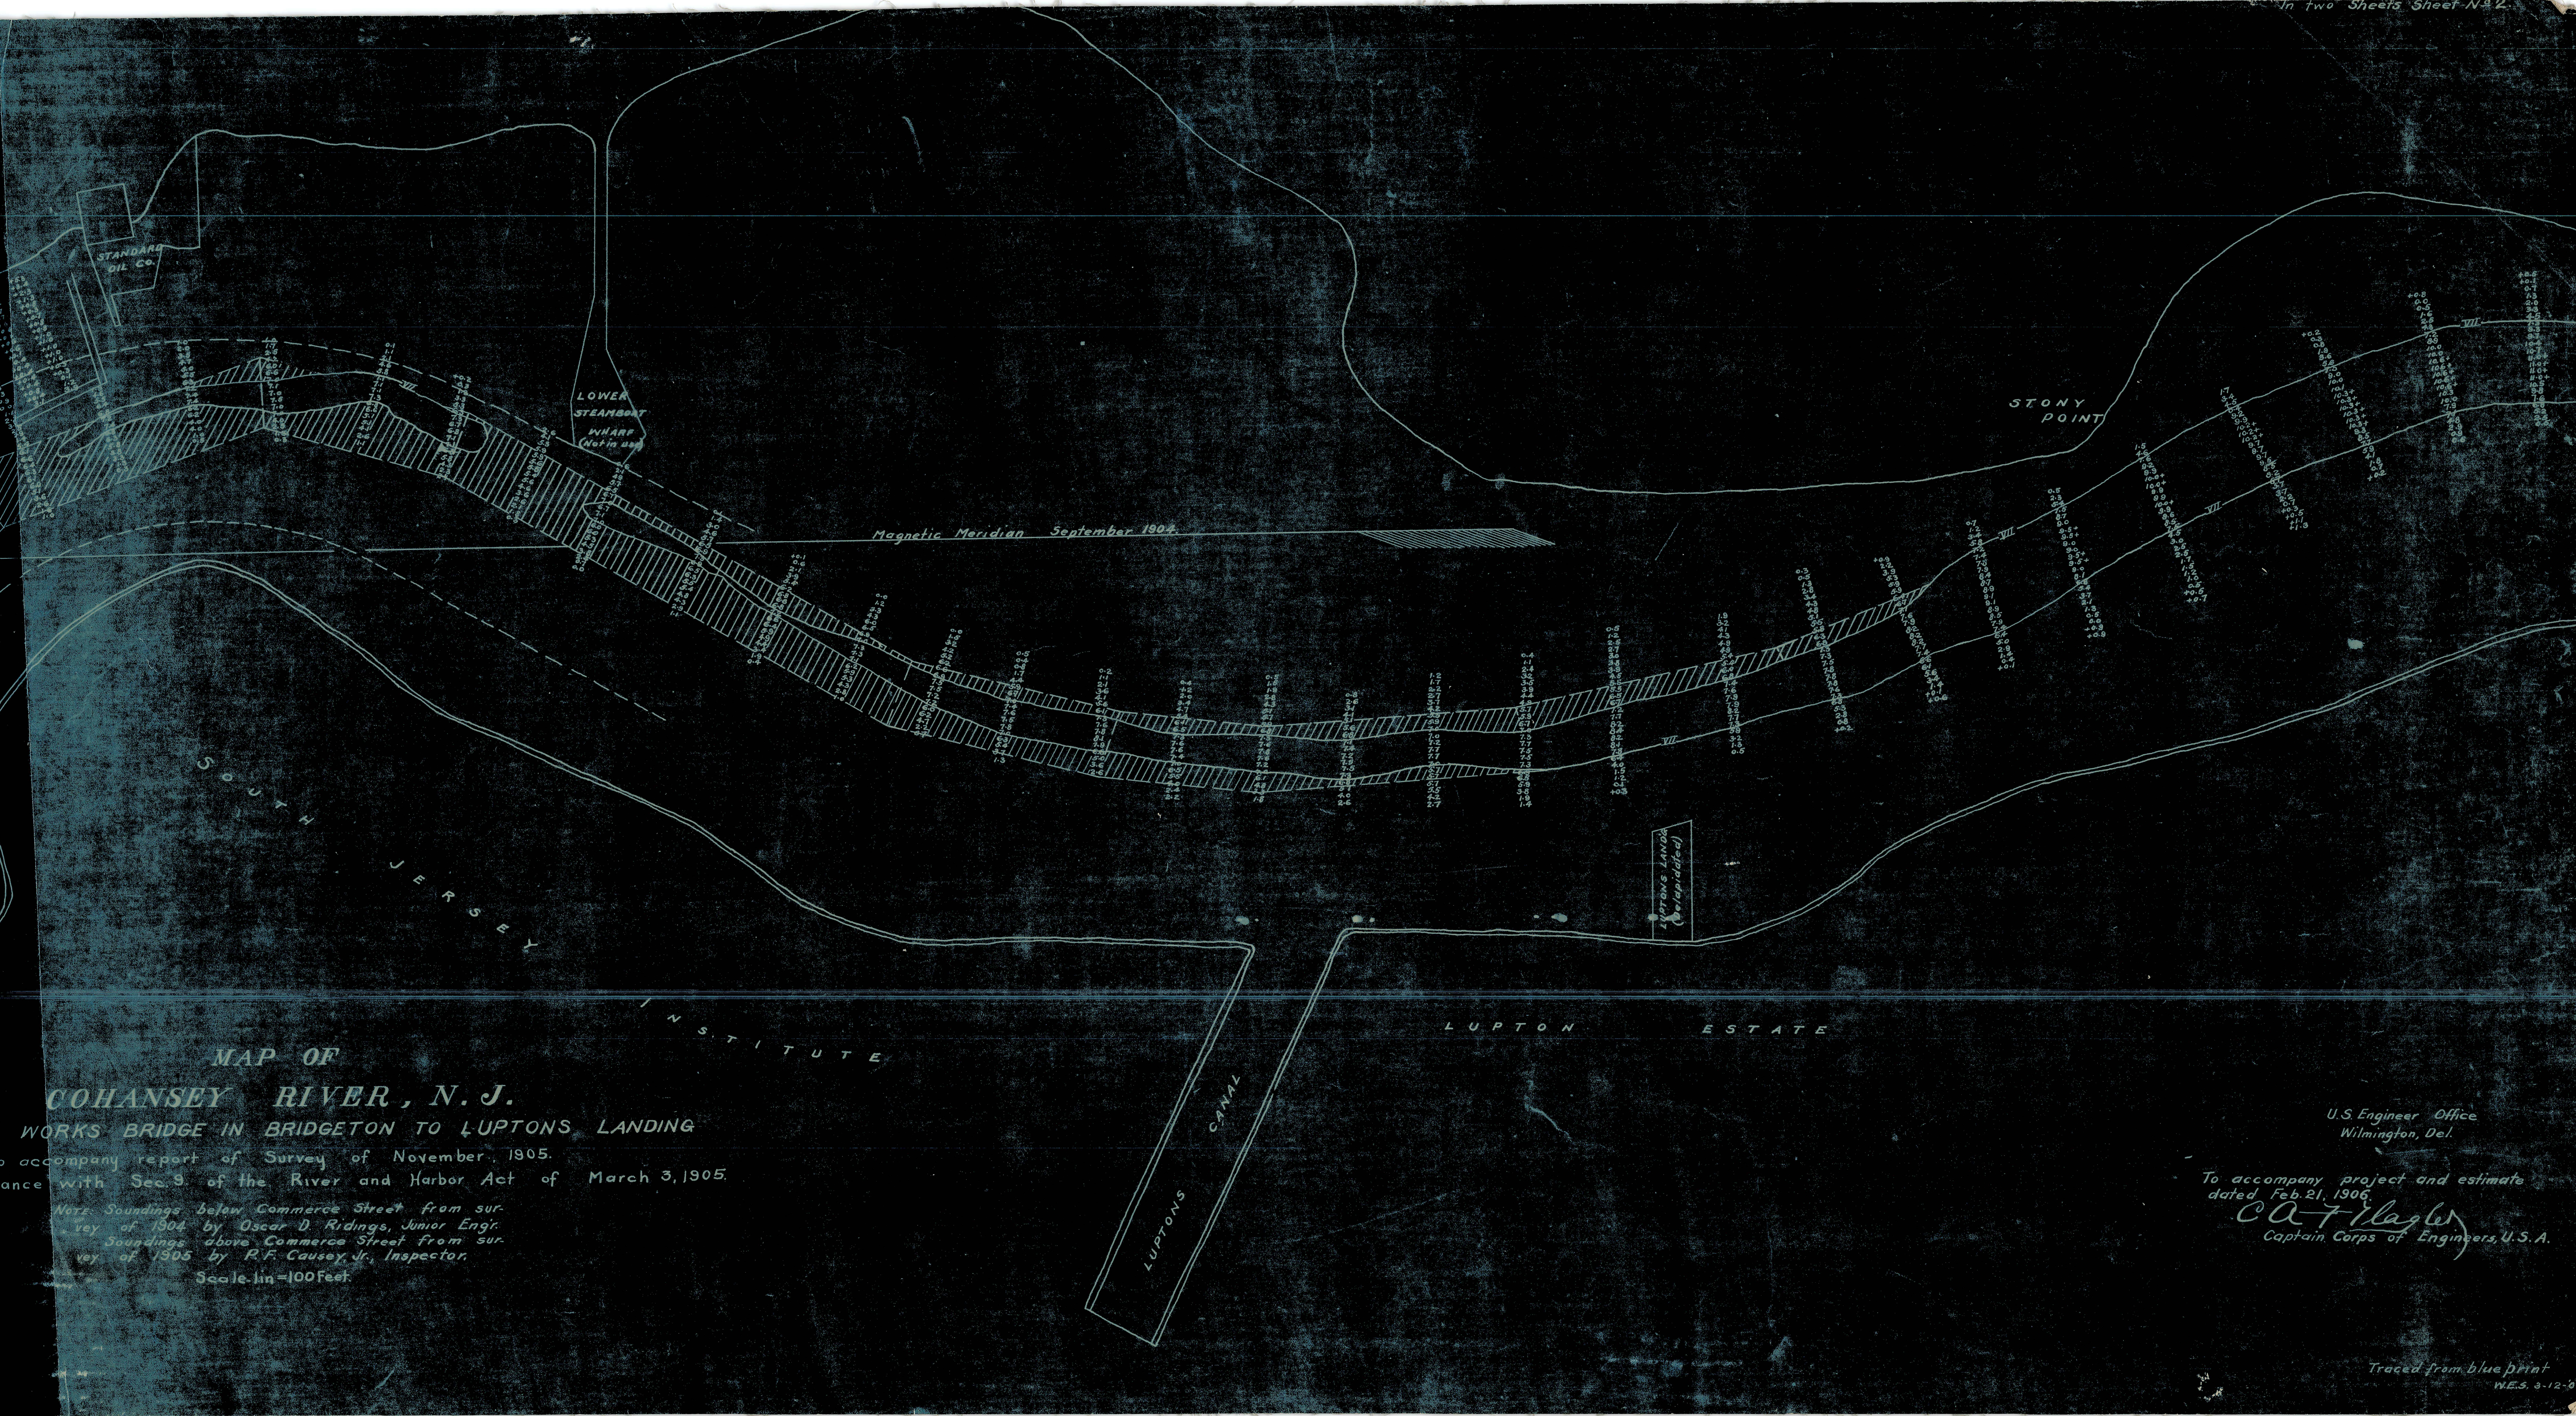

MAP OF
COHANSEY RIVER, N. J.
FROM NAIL WORKS BRIDGE IN BRIDGETON TO LUPTONS LANDING
To accompany report of Survey of November, 1905.
made in accordance with Sec. 3 of the River and Harbor Act of March 3, 1905.

NOTE: Soundings below Commerce Street from survey of 1904 by Oscar D. Ridings, Junior Engr. Soundings above Commerce Street from survey of 1905 by R.F. Causey Jr., Inspector.
Scale: 1 in = 100 Feet

U.S. Engineer Office
Wilmington, Del.
To accompany project and estimate dated Feb. 21, 1906.
C.A. H. H. H.
Captain, Corps of Engineers, U.S.A.