

117833 61-25A

All curves of depth are referred to the plane of mean low water.

Mean Low Water line shown thus

6 ft curve of depth shown thus

12 ft

24 ft

30 ft

35 ft

Pierhead Line shown thus and denotes the limit to which open pile structures may be built.


Bulkhead Line shown thus and denotes the limit to which solid filled structures may be carried.

Pierhead and Bulkhead Line shown thus and denotes the limit to which either solid filled or open pile structures may be built.


Note: Should any riparian owner desire to make solid fill out to the pierhead line in front of his property along the whole or a portion of his frontage, the work must not be undertaken until he has obtained a War Department permit therefor. Such permit will be revocable and will be subject to the condition that any slips needed in the future must be obtained by excavating the filled area.

Stations Schuylkill, Grant, Holland, National, Sanitary, Eagle Point, Ferris and Race are concrete monuments 6 inches in diameter with galvanized iron caps marked thus (S), stations Windy, Gloucester, and Welsbach are concrete monuments faced with bronze discs, 4 inches in diameter, marked "United States Engineer Dept.", station Point is a bronze disc as described above set in concrete bulkhead at lower outer corner of Point House Wharf, station League is a mark cut in brick paving near the lower outer corner of the wharf on lower side of Dry Dock No. 1, at Philadelphia Navy Yard; all stations are set flush with the surface of the ground.

61-25A

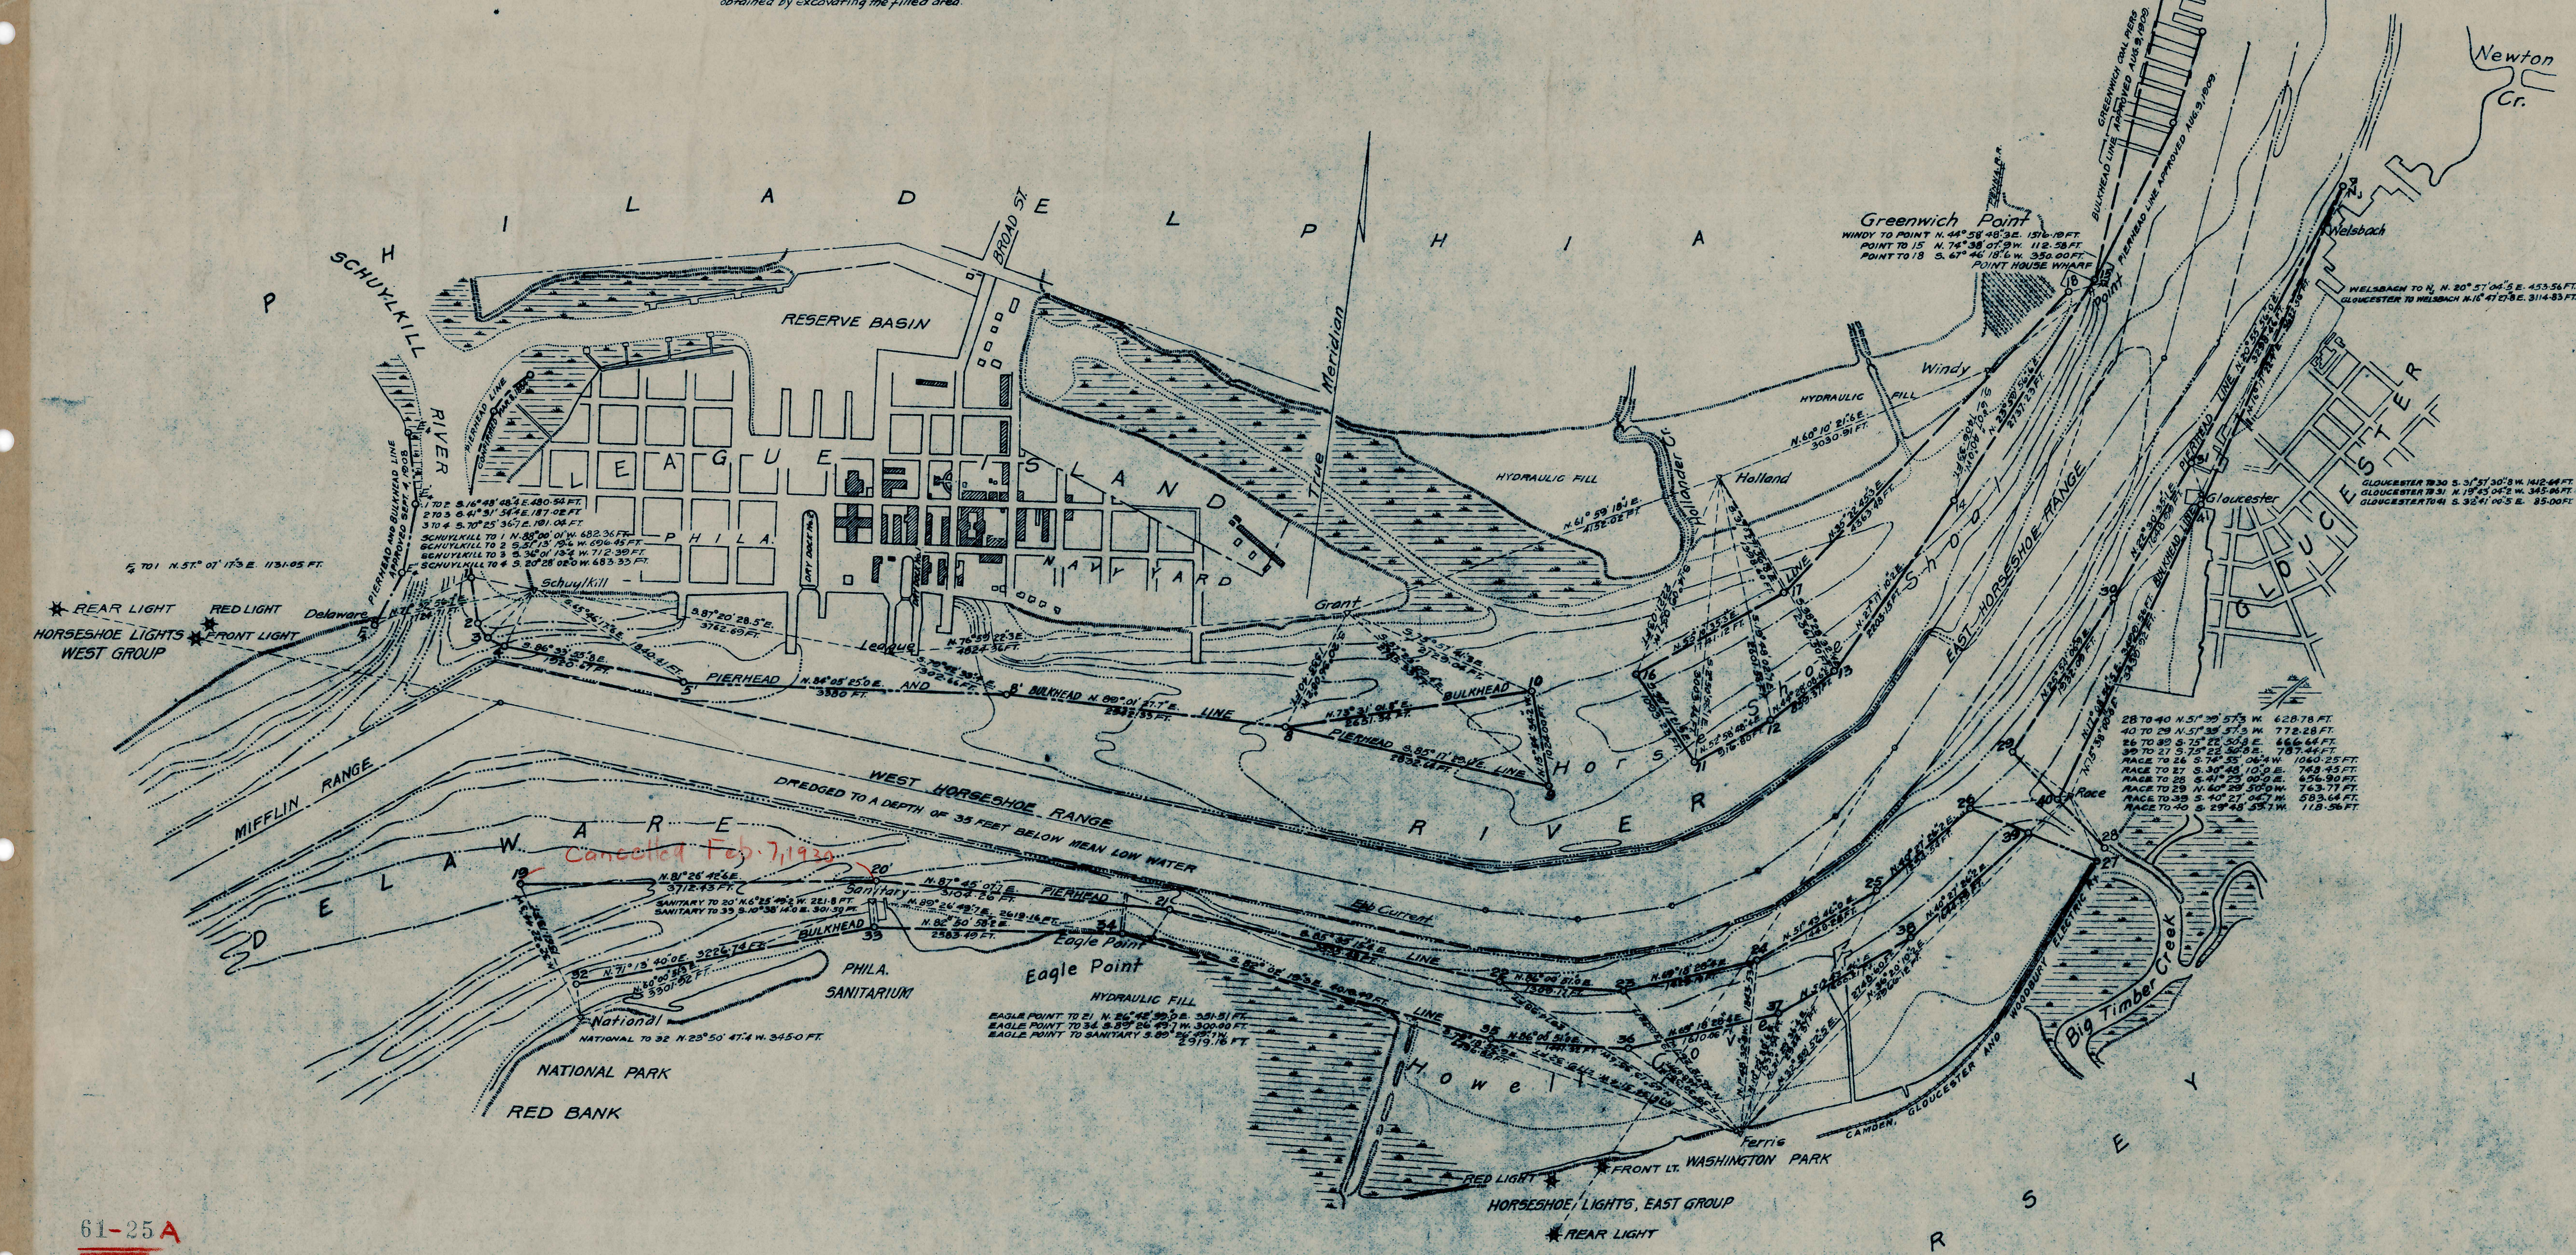


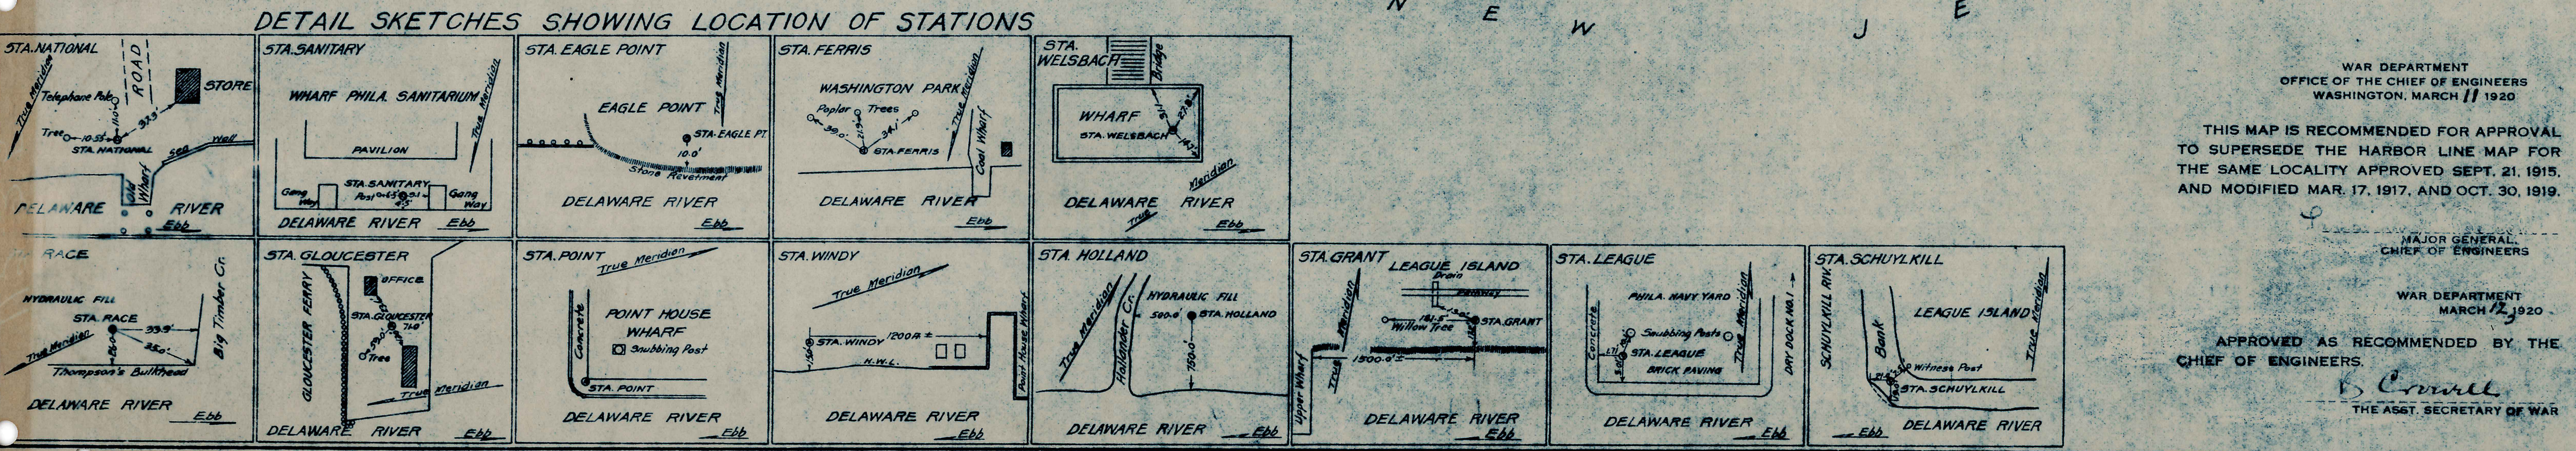

WAR DEPARTMENT
OFFICE OF THE CHIEF OF ENGINEERS
WASHINGTON, MARCH 11 1920

THIS MAP IS RECOMMENDED FOR APPROVAL TO SUPERSEDE THE HARBOR LINE MAP FOR THE SAME LOCALITY APPROVED SEPT. 21, 1915, AND MODIFIED MAR. 17, 1917, AND OCT. 30, 1919.

MAJOR GENERAL
CHIEF OF ENGINEERS

WAR DEPARTMENT
MARCH 12 1920

APPROVED AS RECOMMENDED BY THE
CHIEF OF ENGINEERS

THE ASST. SECRETARY OF WAR

DELAWARE RIVER
HARBOR LINES
PENNSYLVANIA SHORE FROM MOUTH OF SCHUYLKILL RIVER TO GREENWICH POINT
NEW JERSEY SHORE FROM RED BANK TO NEWTON CREEK

61-25A

SCALE: 1 IN. = 1000 FT.

U.S. ENGINEER OFFICE, PHILA., PA. FEB. 1920

SUBMITTED
H. B. L. L. L.
ASST. ENGINEER

LIBT. COLONEL, CORPS OF ENGINEERS, U.S.A.

TRANSMITTED WITH LETTER

DATED 1920

FILE NO. 1-4977