
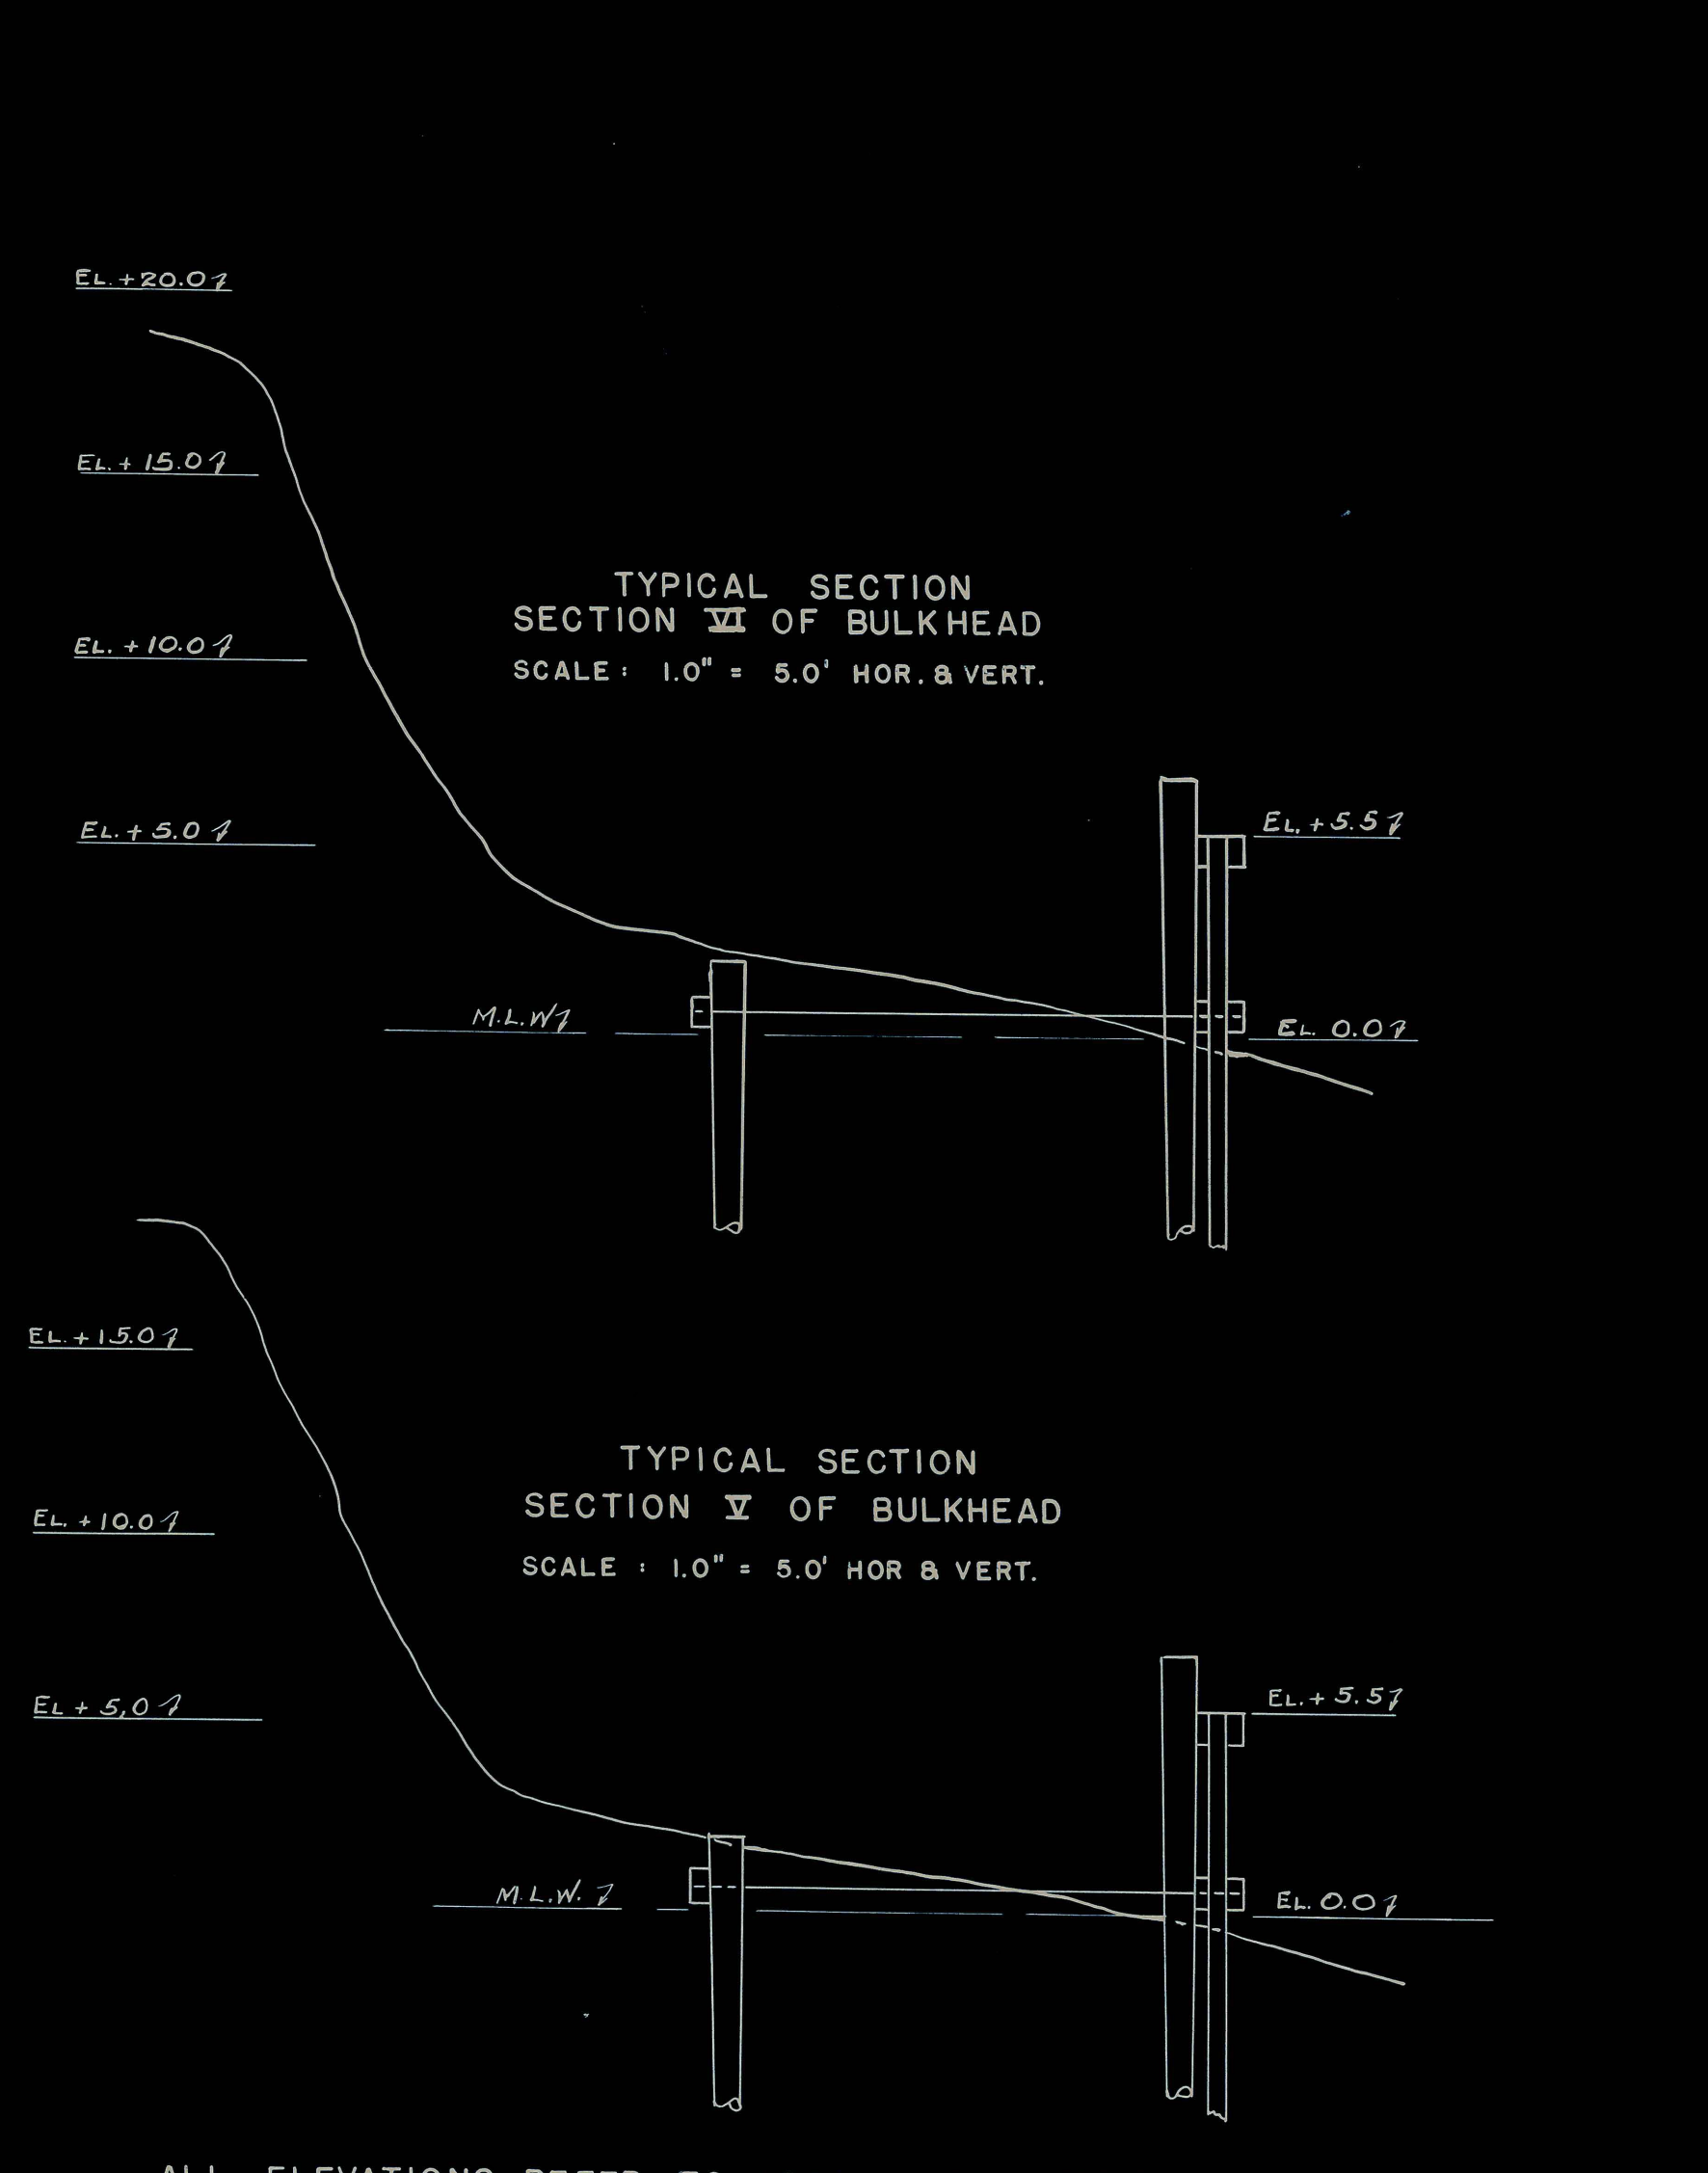
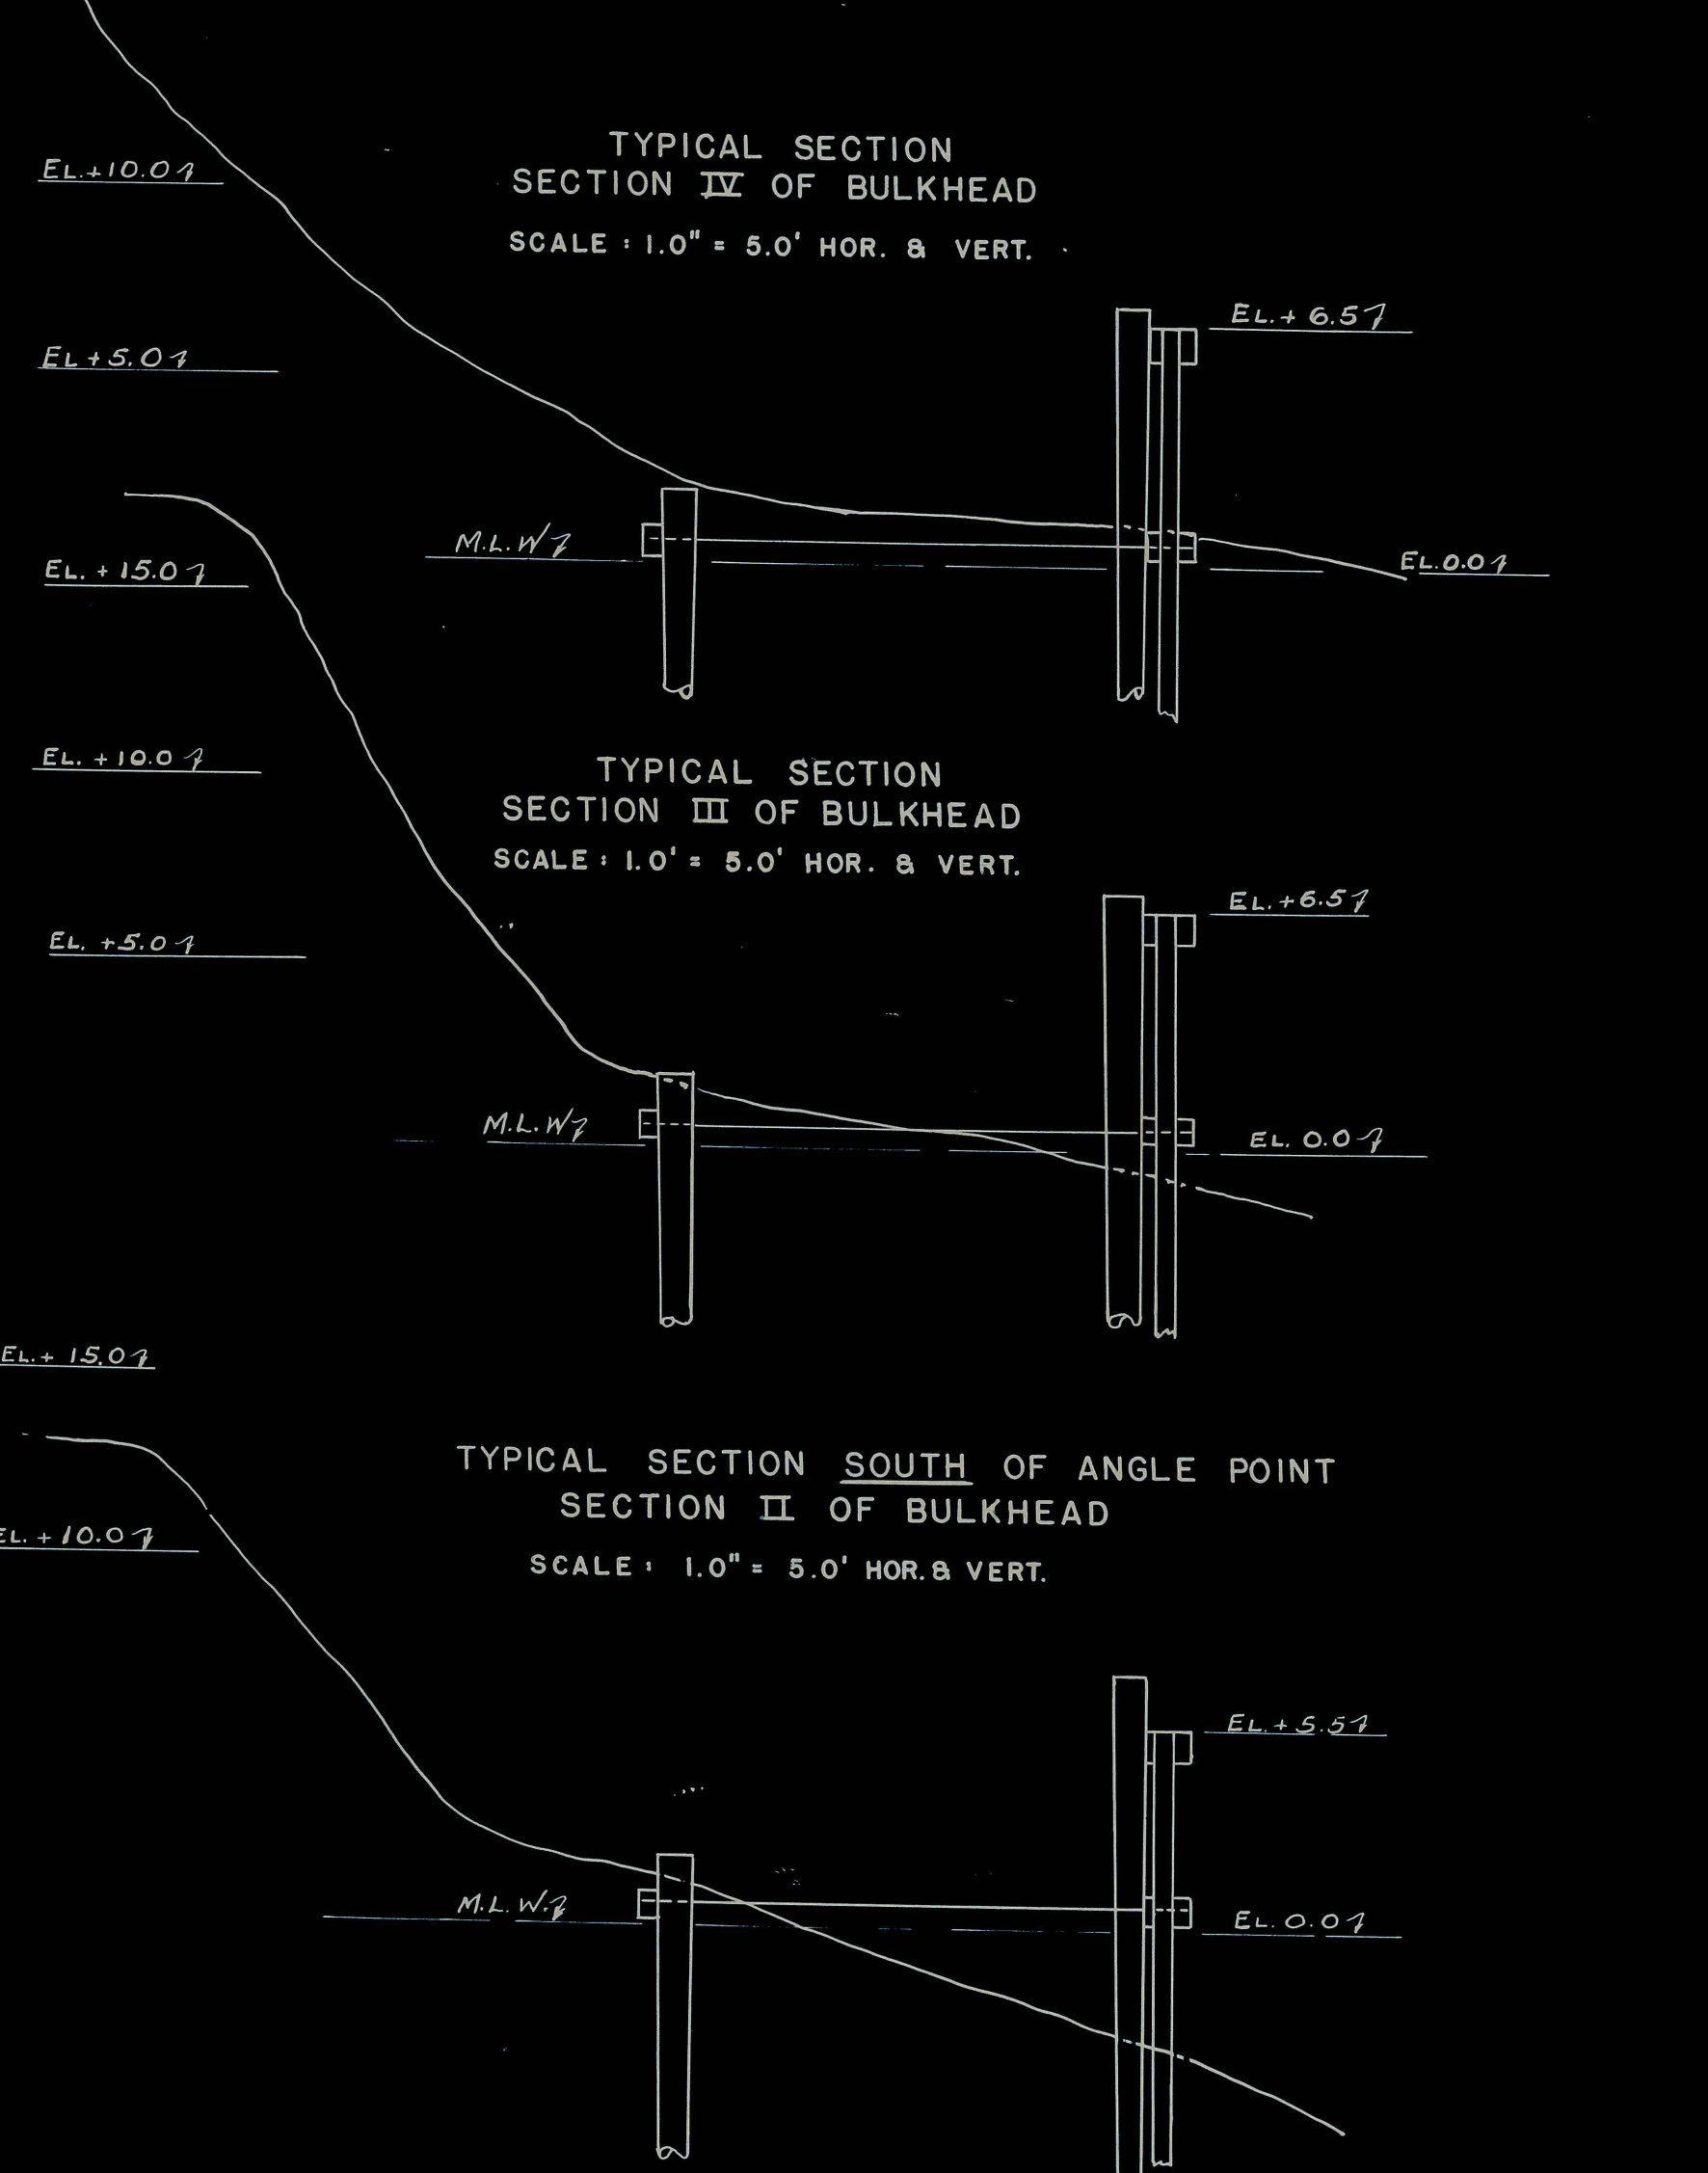
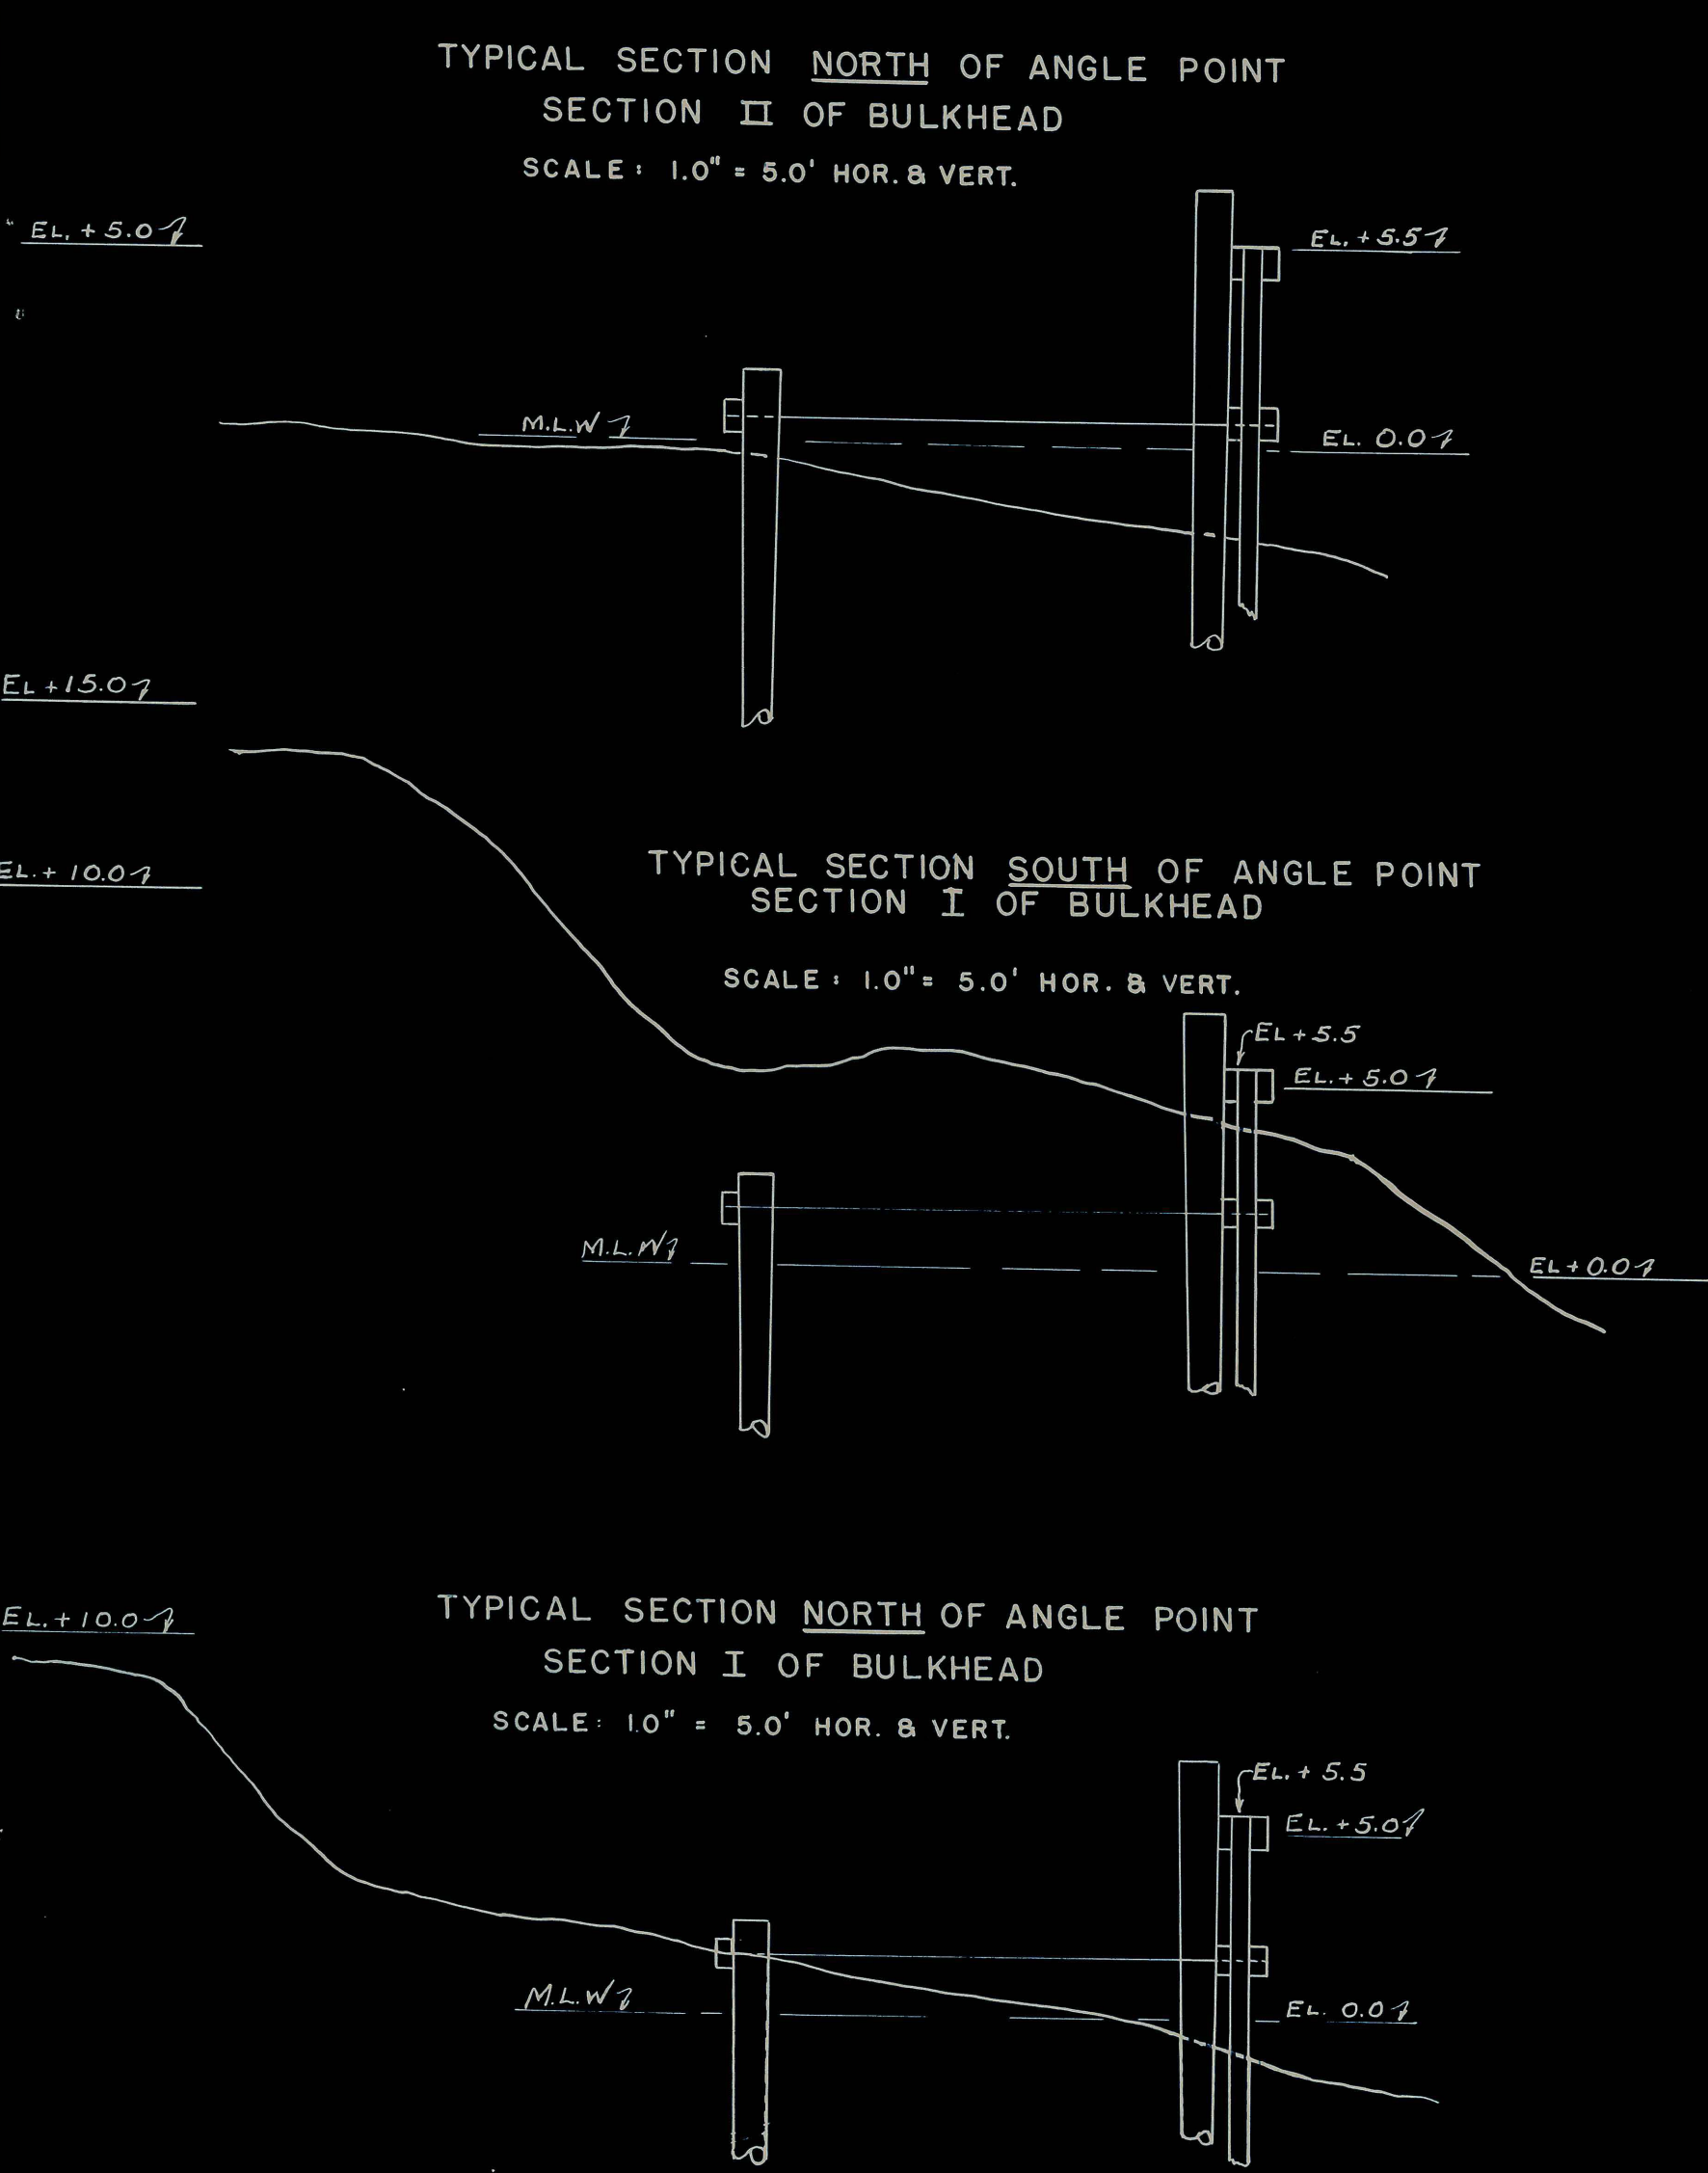


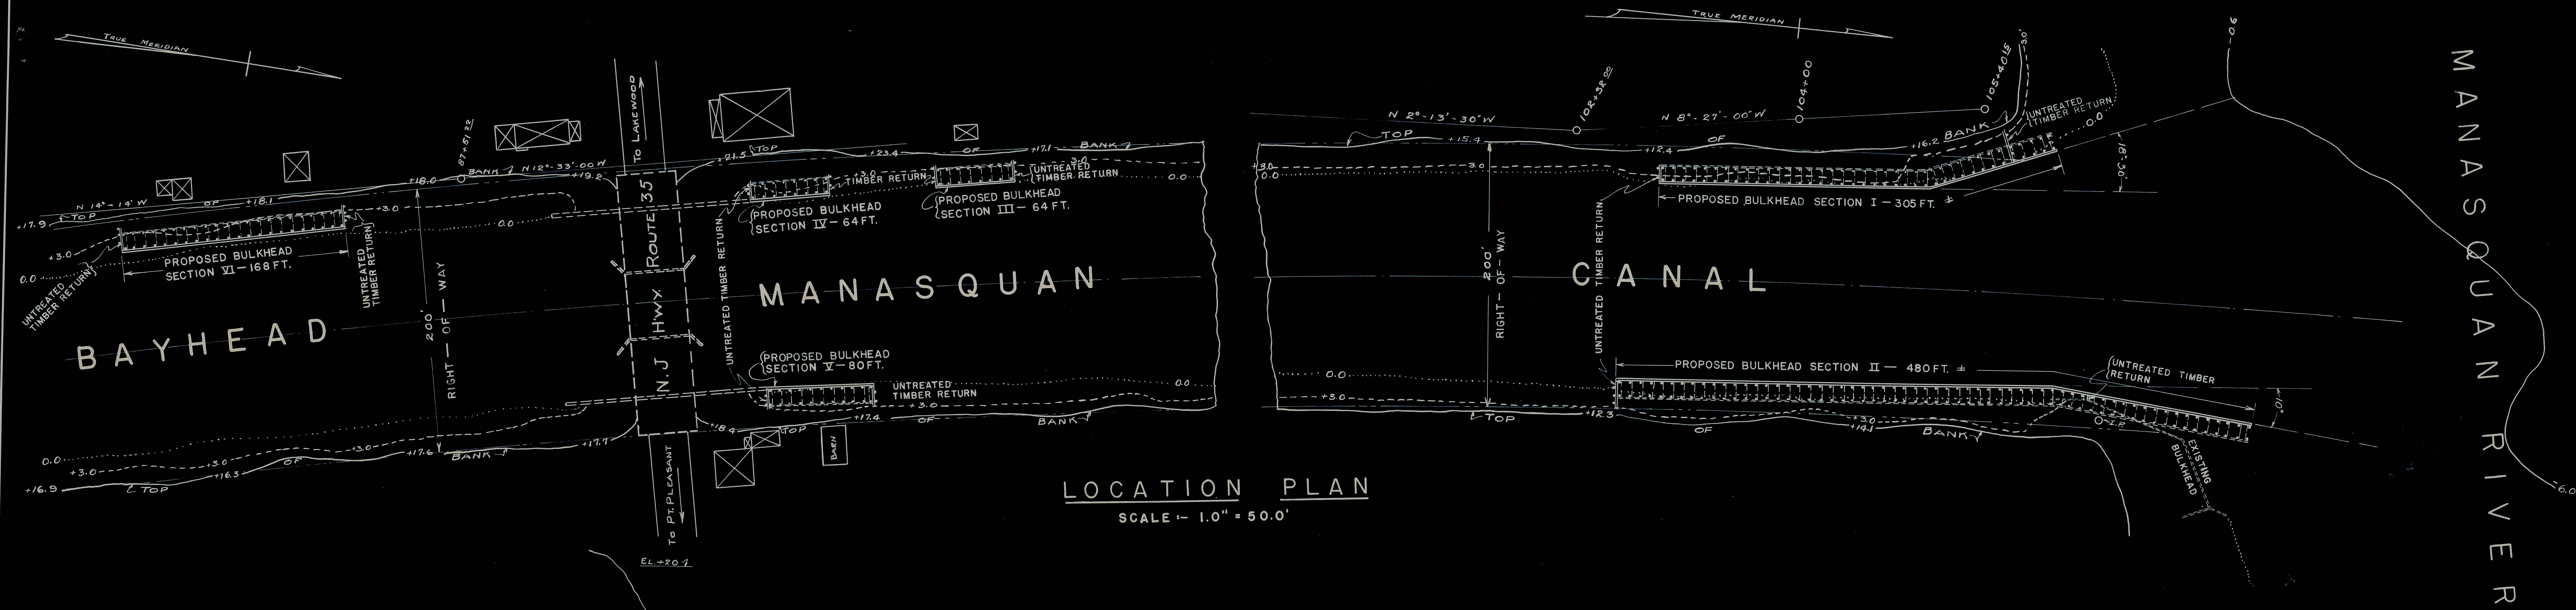


STATE OF NEW JERSEY
BOARD OF COMMERCE AND NAVIGATION
PLAN OF
PROPOSED BULKHEAD UNDER CONTRACT 92 IN THE
BAYHEAD-MANASQUAN CANAL
BOROUGH OF POINT PLEASANT
OCEAN COUNTY NEW JERSEY.

SCALE - AS INDICATED
SHEET 1 OF 3 SHEETS.

NOVEMBER 1934.
Victor Pelineau
DIRECTOR AND CHIEF ENGINEER

ALL ELEVATIONS REFER TO LOCAL MEAN LOW WATER.

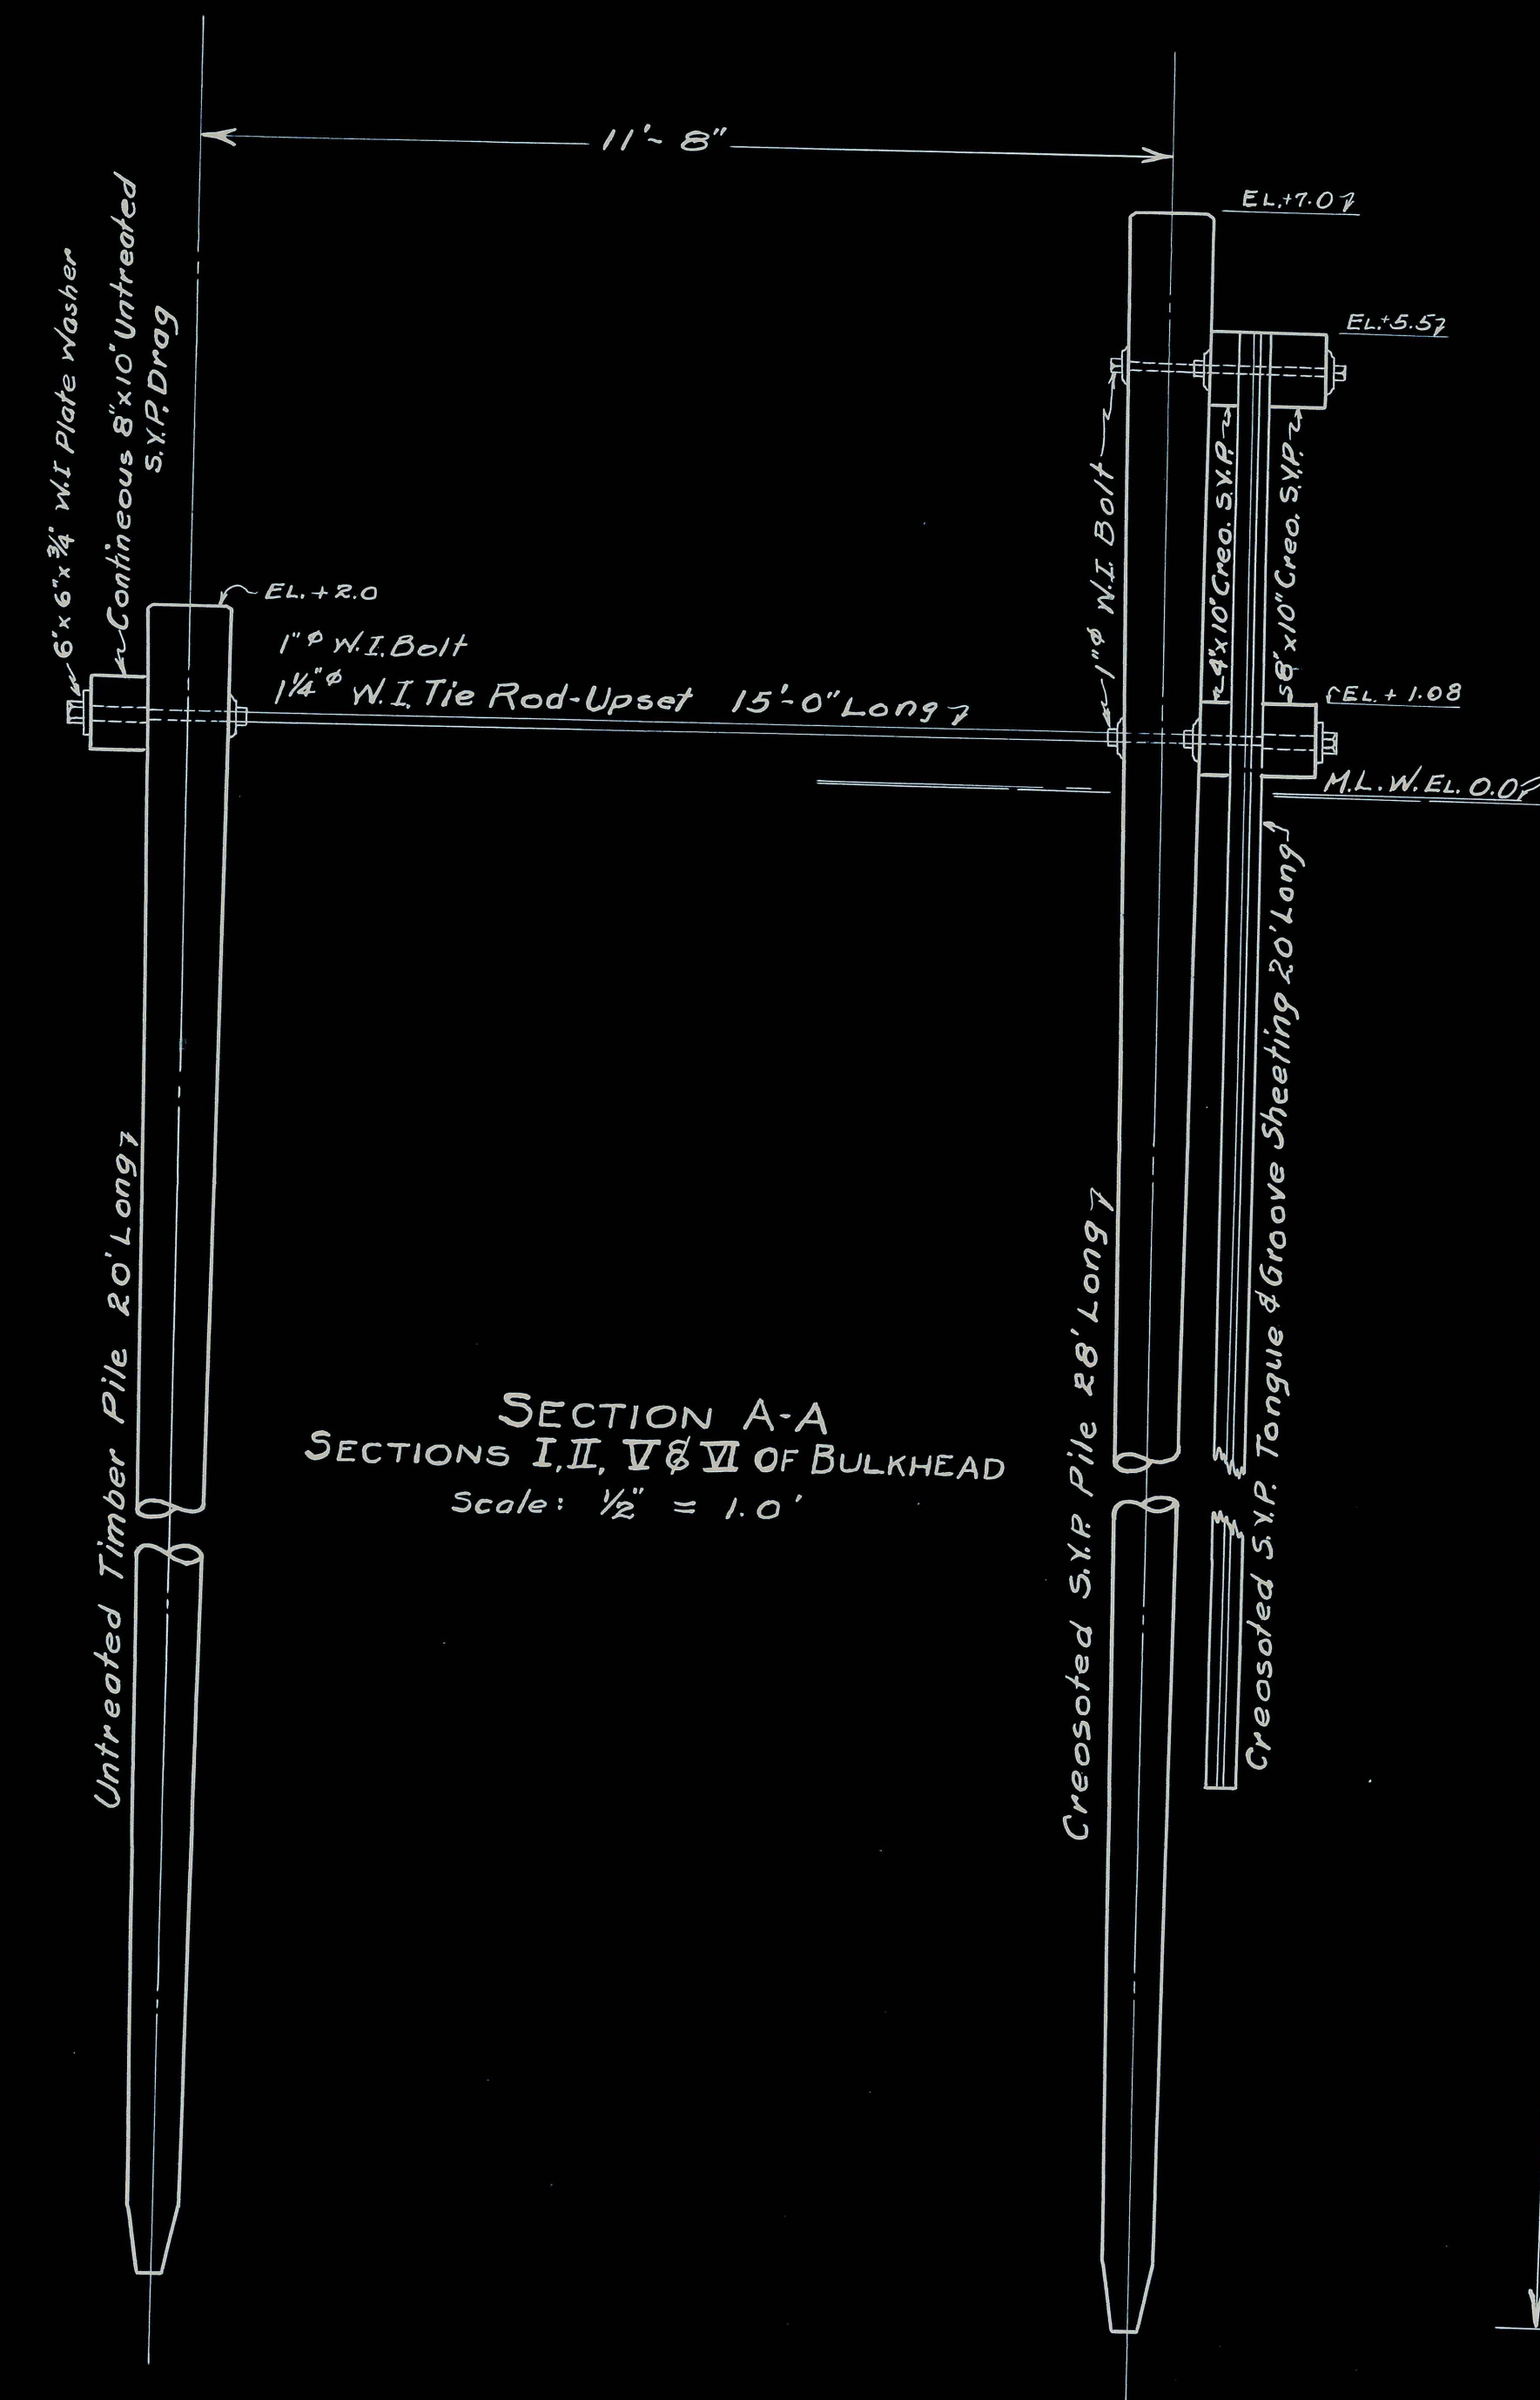

NOTE: All wales shall extend 2' to 3' beyond the ends of each section of bulkhead except at the south ends of section IV & V, which shall be flush.

