


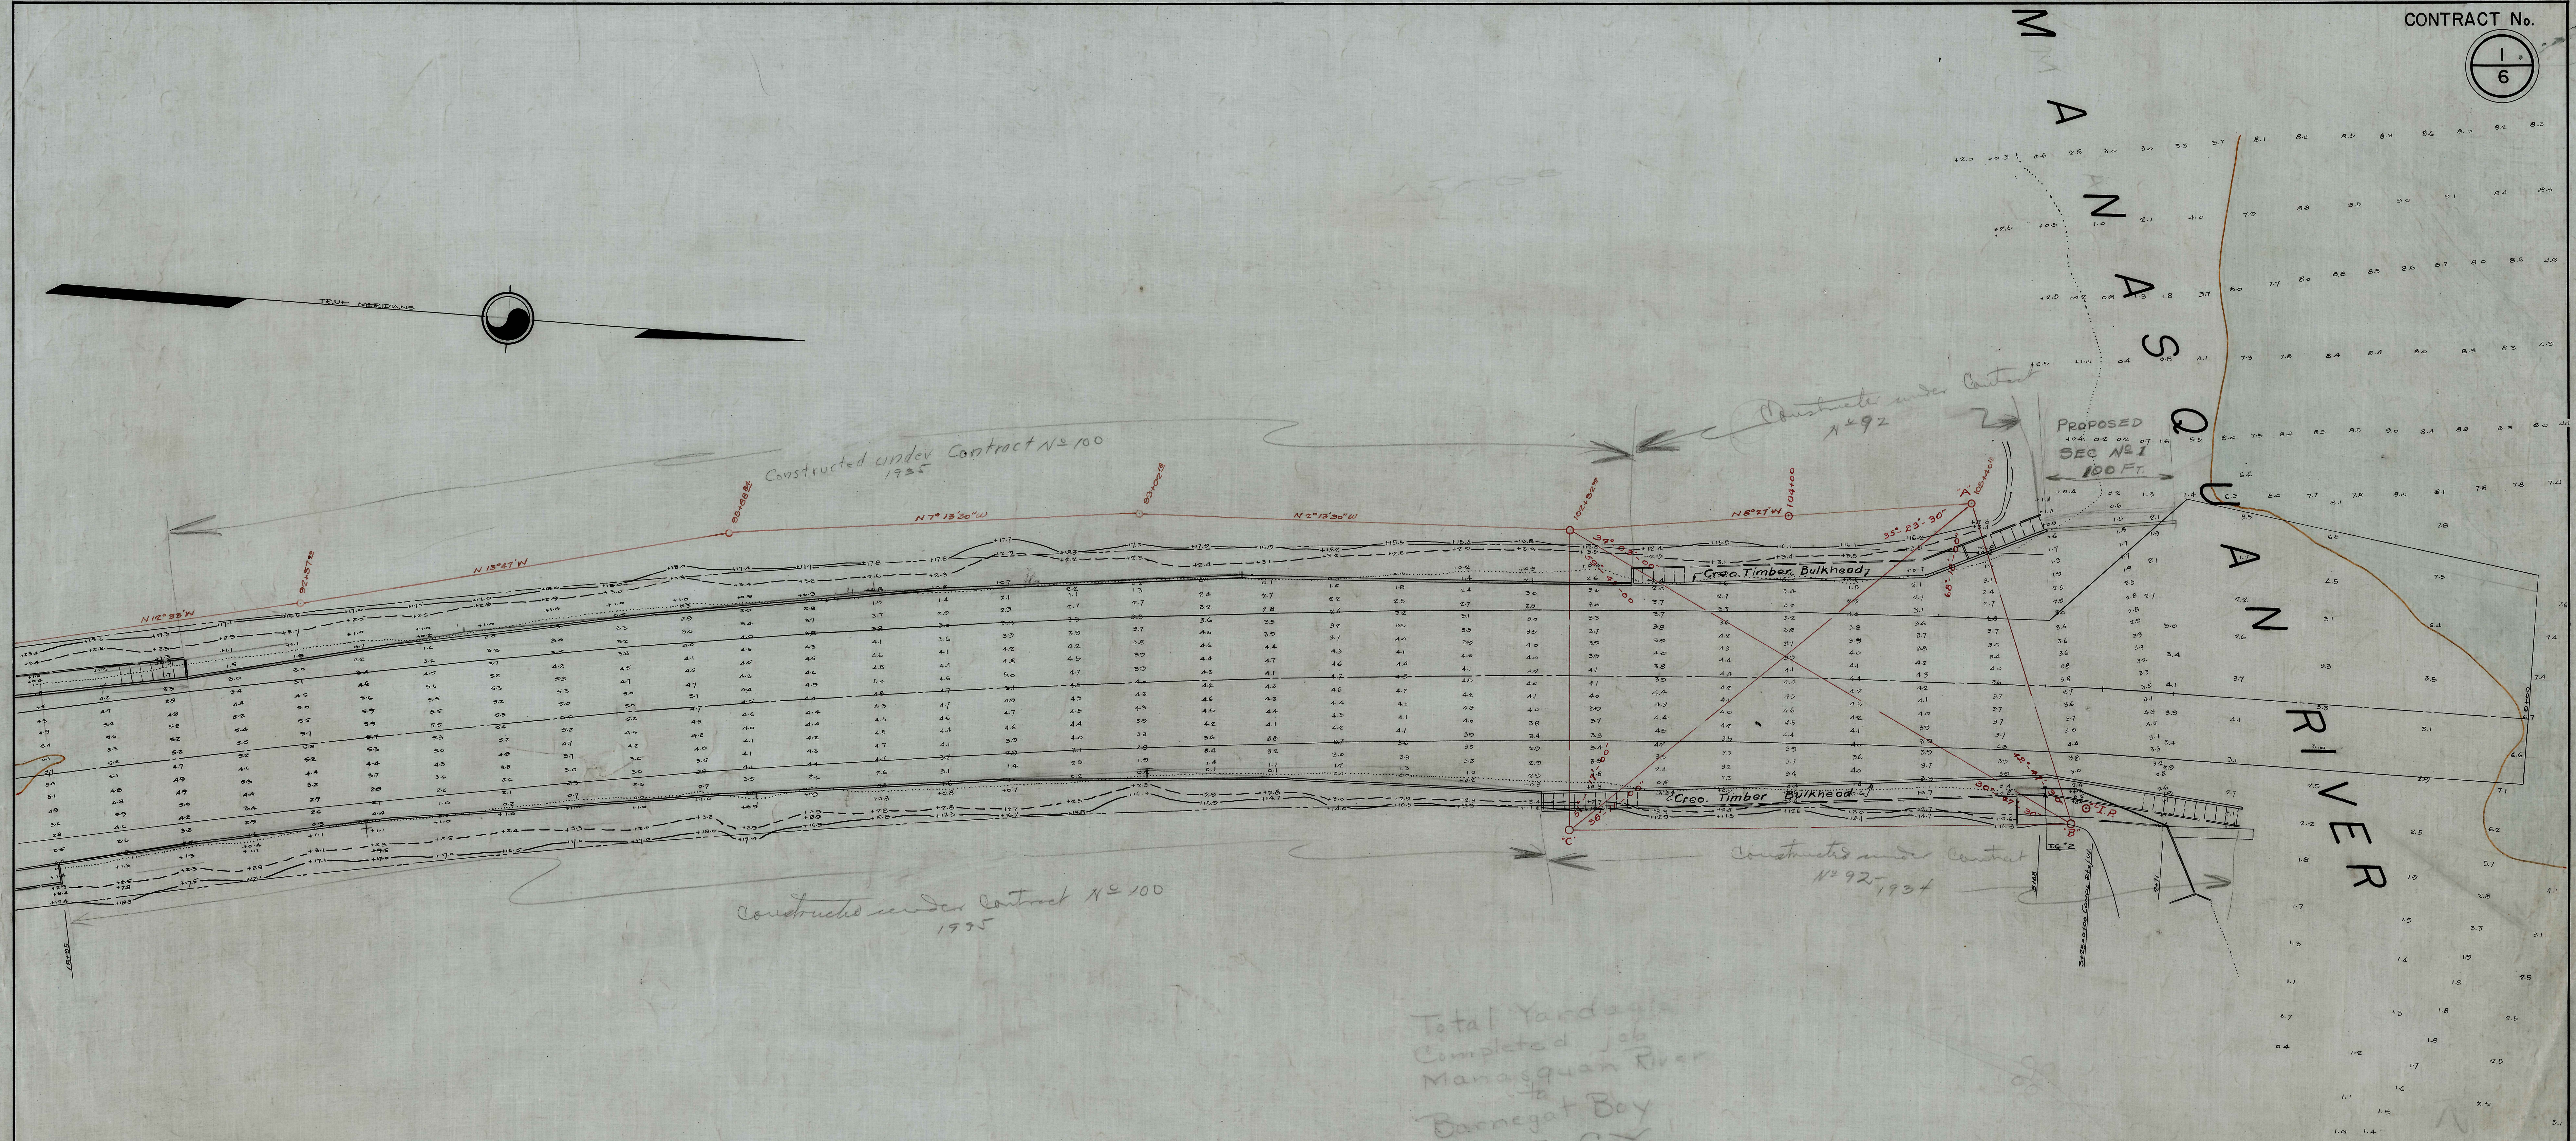

Total Yardage
Completed Job
Manasquan River
to Barnegat Bay
72,967 C.Y.
Note: This total does not
include side channel
to B.H. Yacht Club.
For side channel
add 72,07 C.Y.
Grand Total both = 80,174 C.Y.

Bay Head - Manasquan Canal
Sounding refer to local M.L.W.
Date, Nov. 1933

Scale - 1" = 50'