

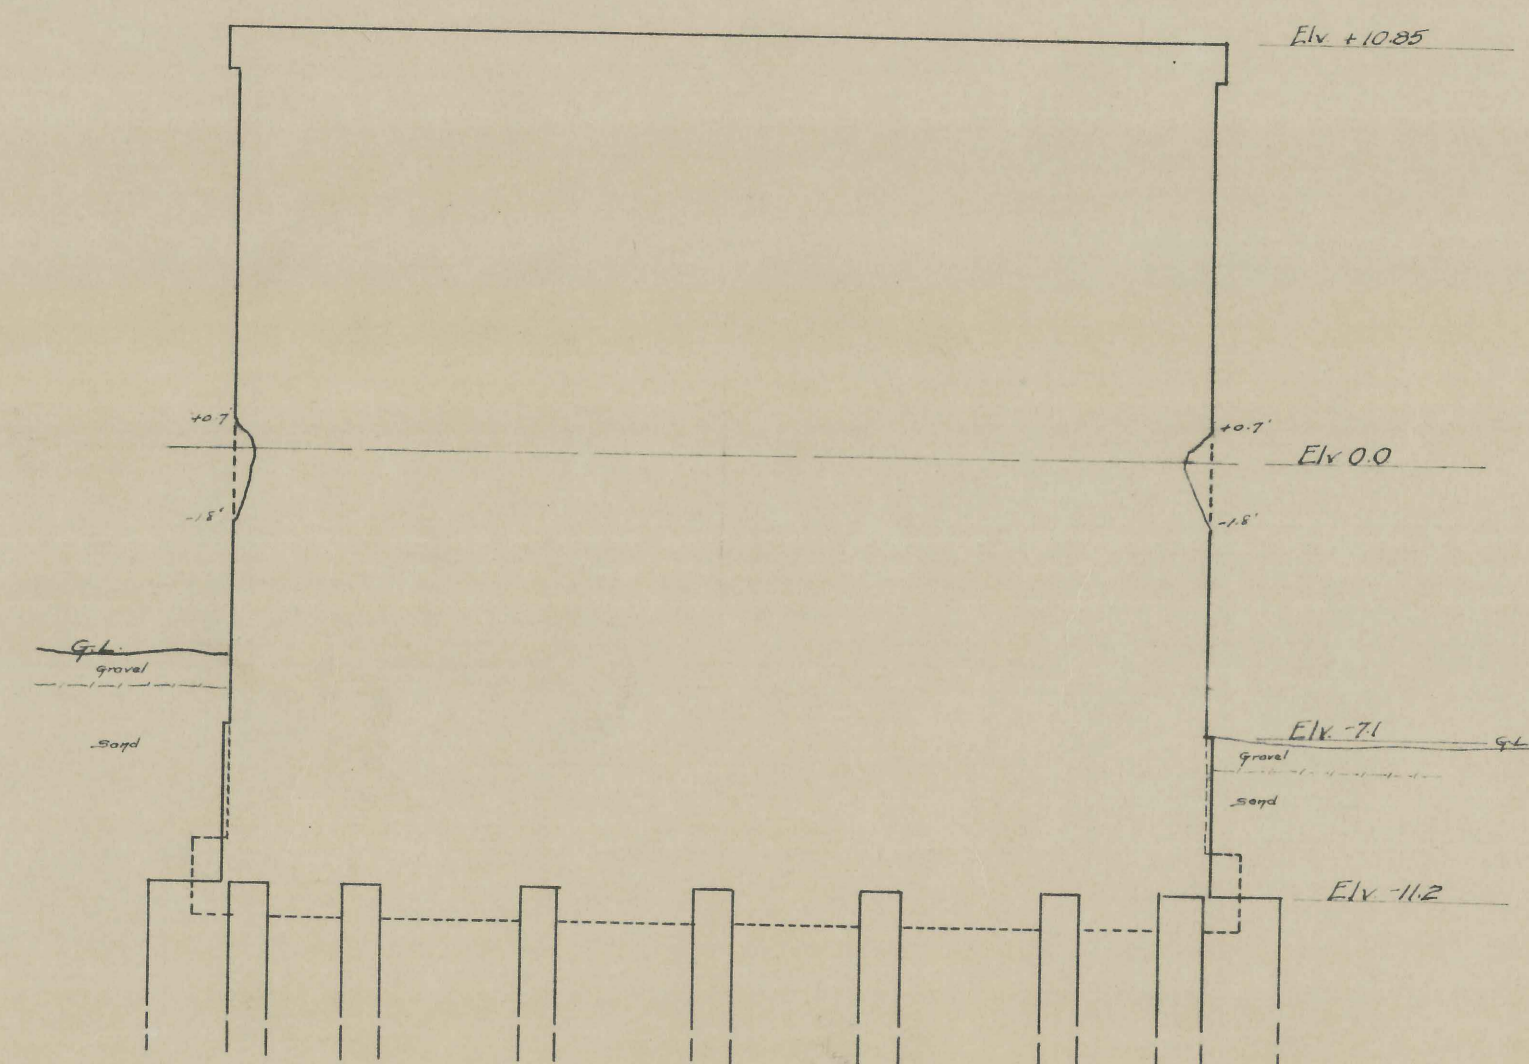
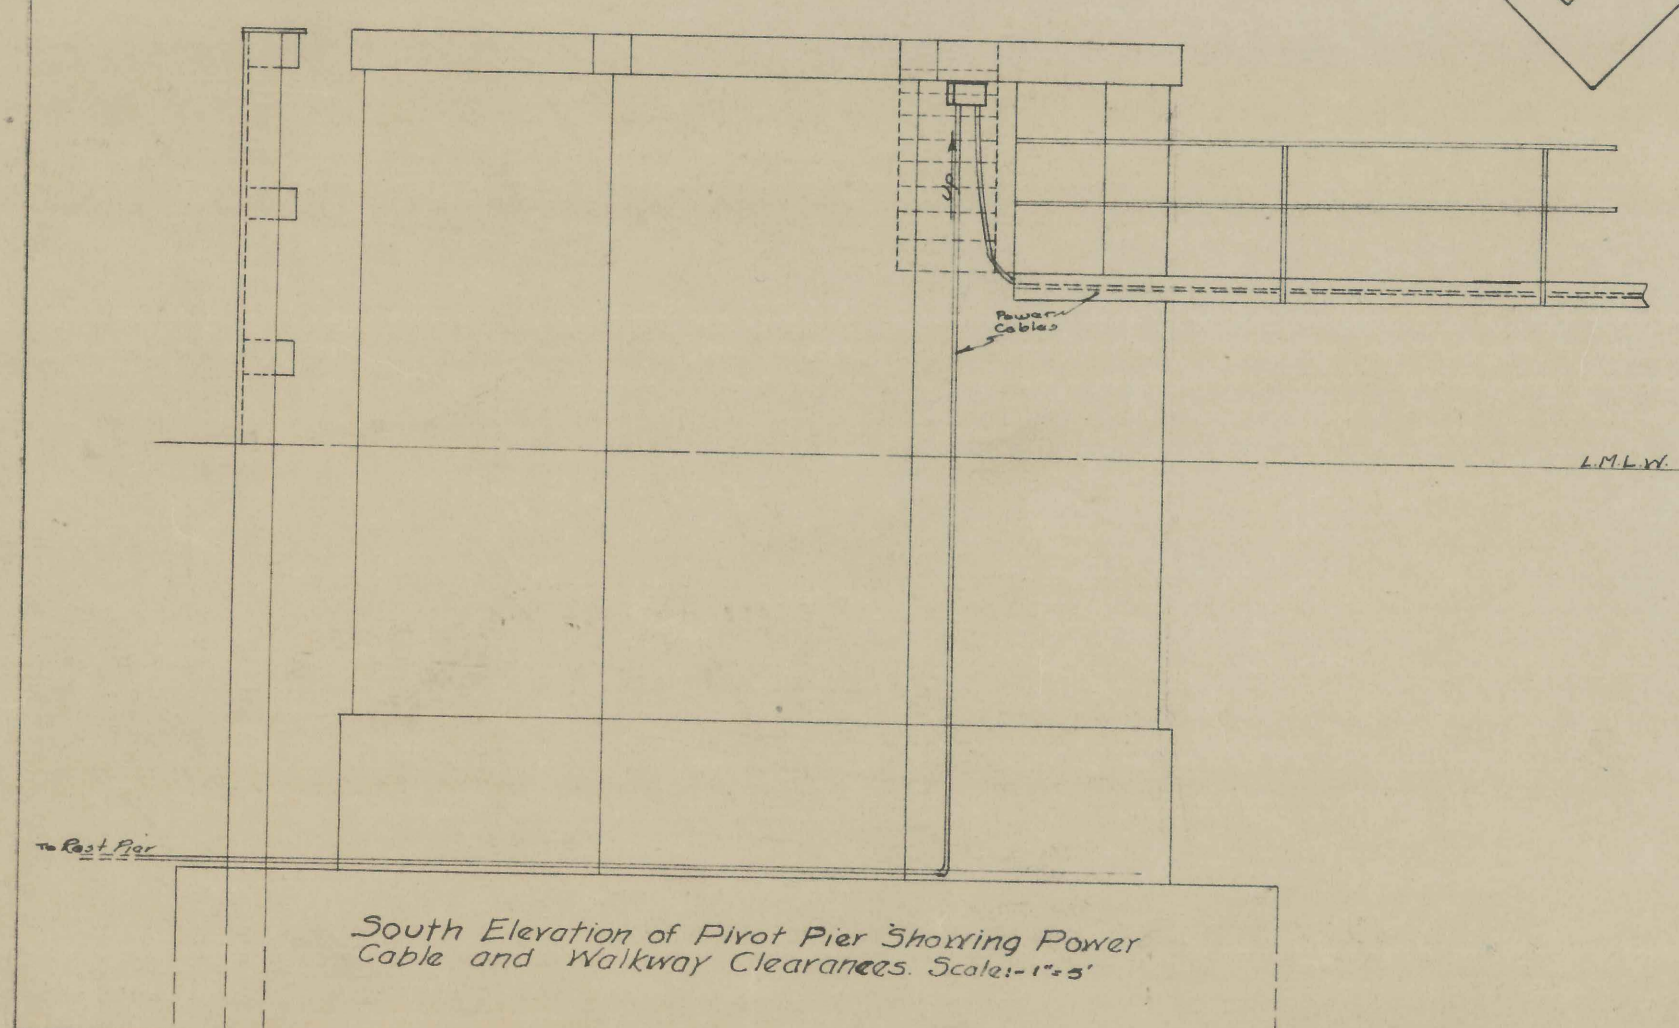
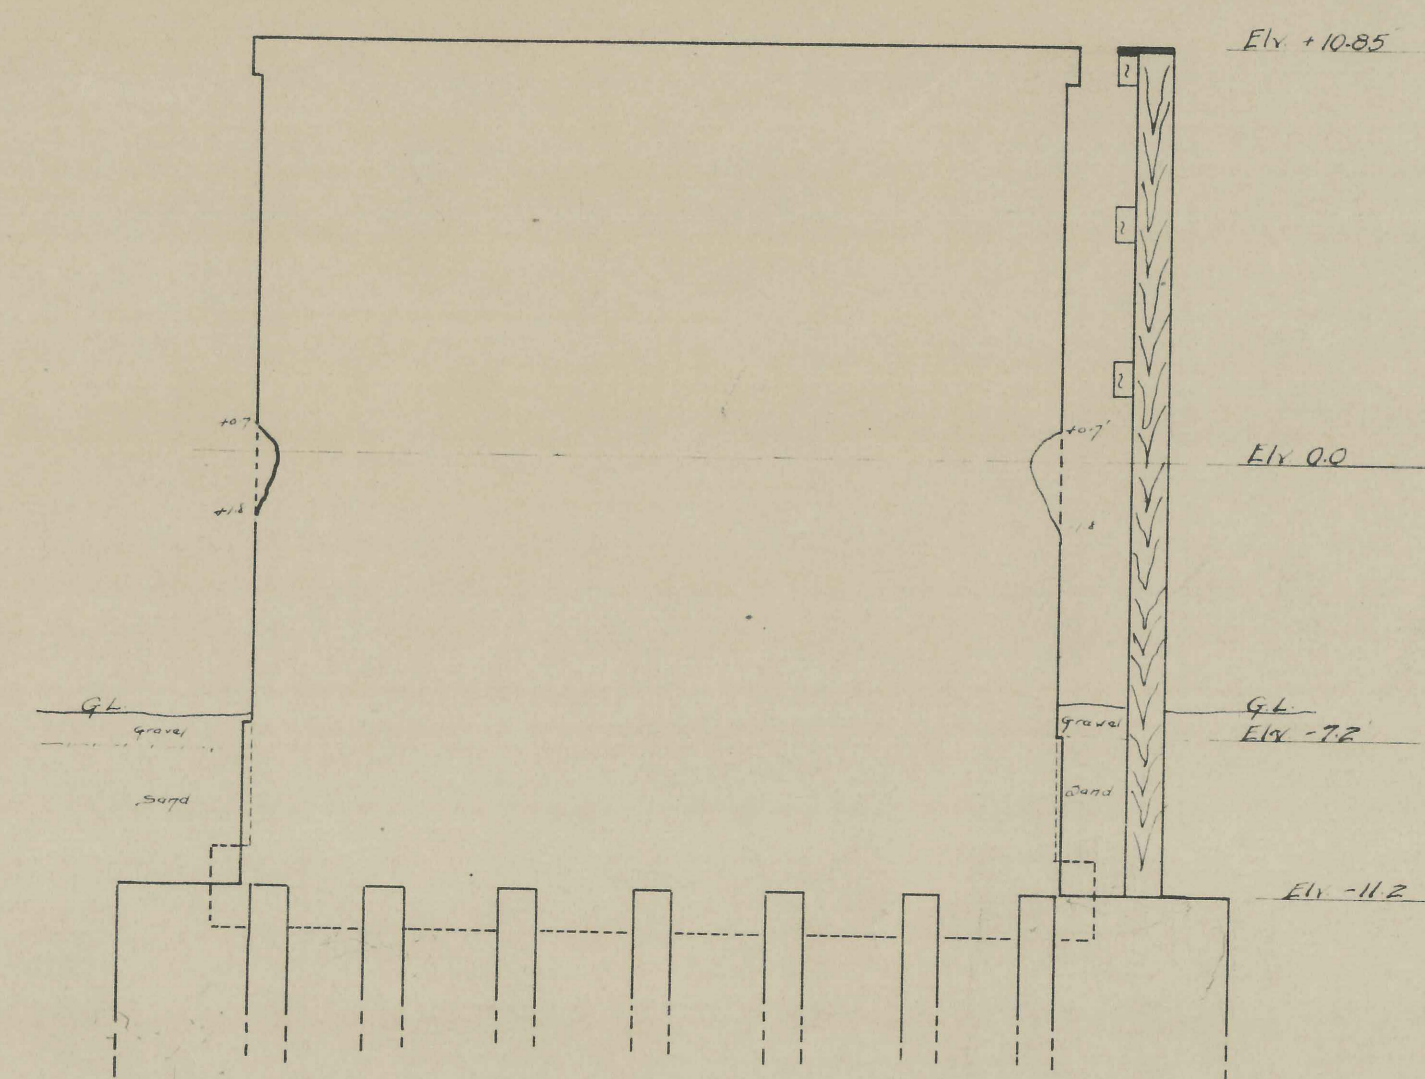


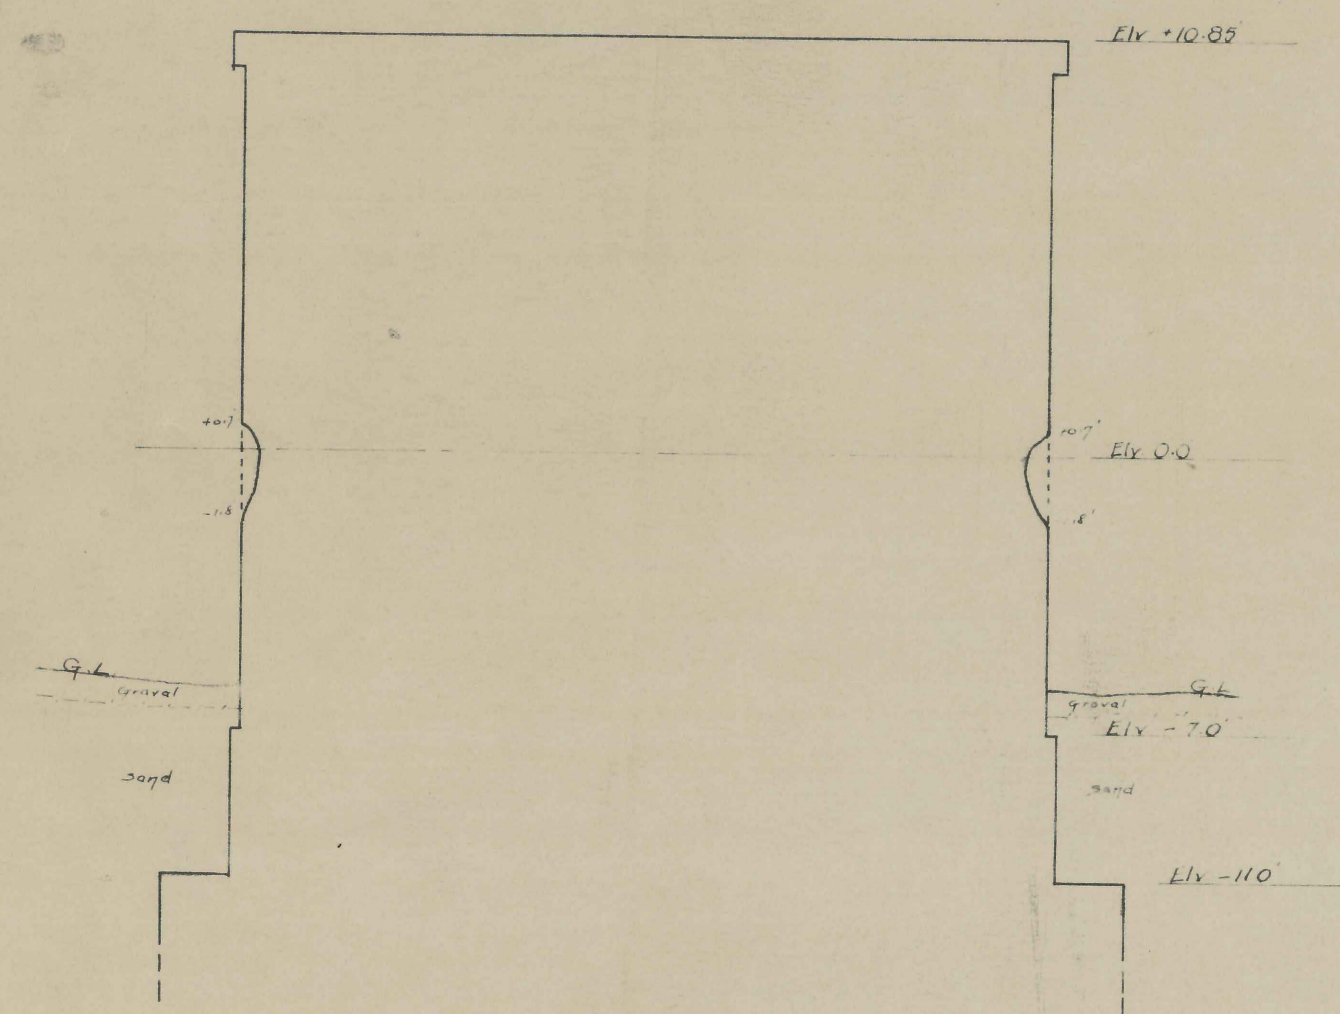

STATE OF NEW JERSEY
BOARD OF COMMERCE AND NAVIGATION
PLAN OF
CENTER PIER
LOVELANDTOWN ROAD BRIDGE
OVER
BAYHEAD ~ MANASQUAN CANAL
BOROUGH OF POINT PLEASANT COUNTY OF OCEAN
SCALE AS NOTED MARCH, 1934

ALL ELEVATIONS AND SOUNDINGS REFER TO LOCAL M.L.W.


71-10550

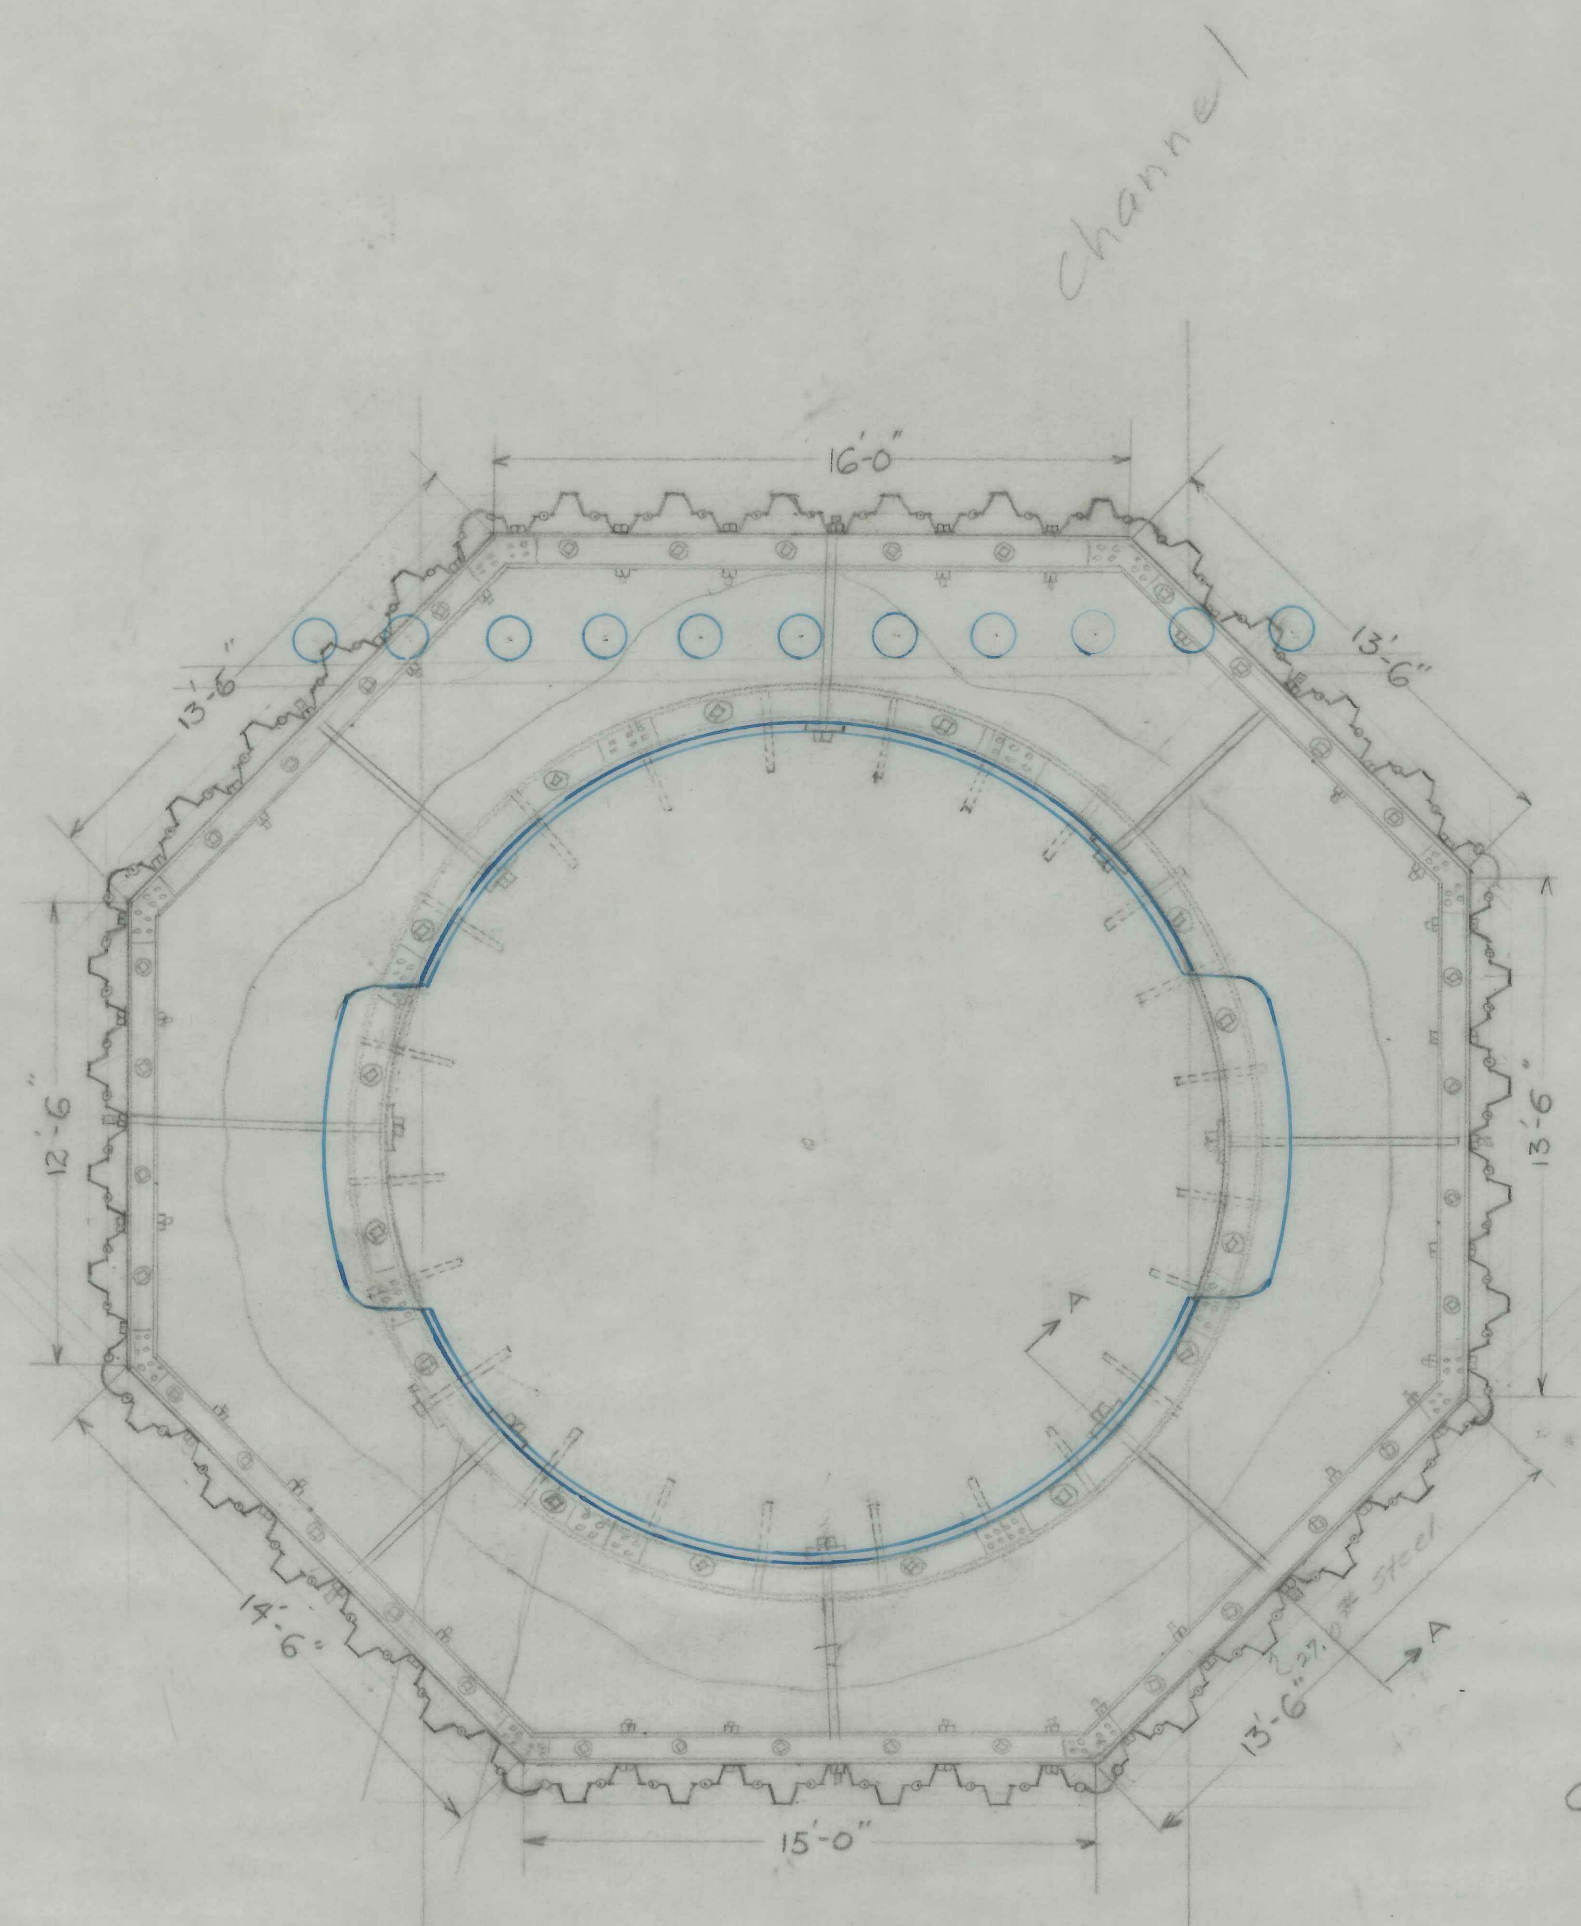

Scale 1" = 5'

Section A-A
Scale 1" = 1'

Bayhead - Monrovia Canal Bridge
East Abut - Pivotal Pier

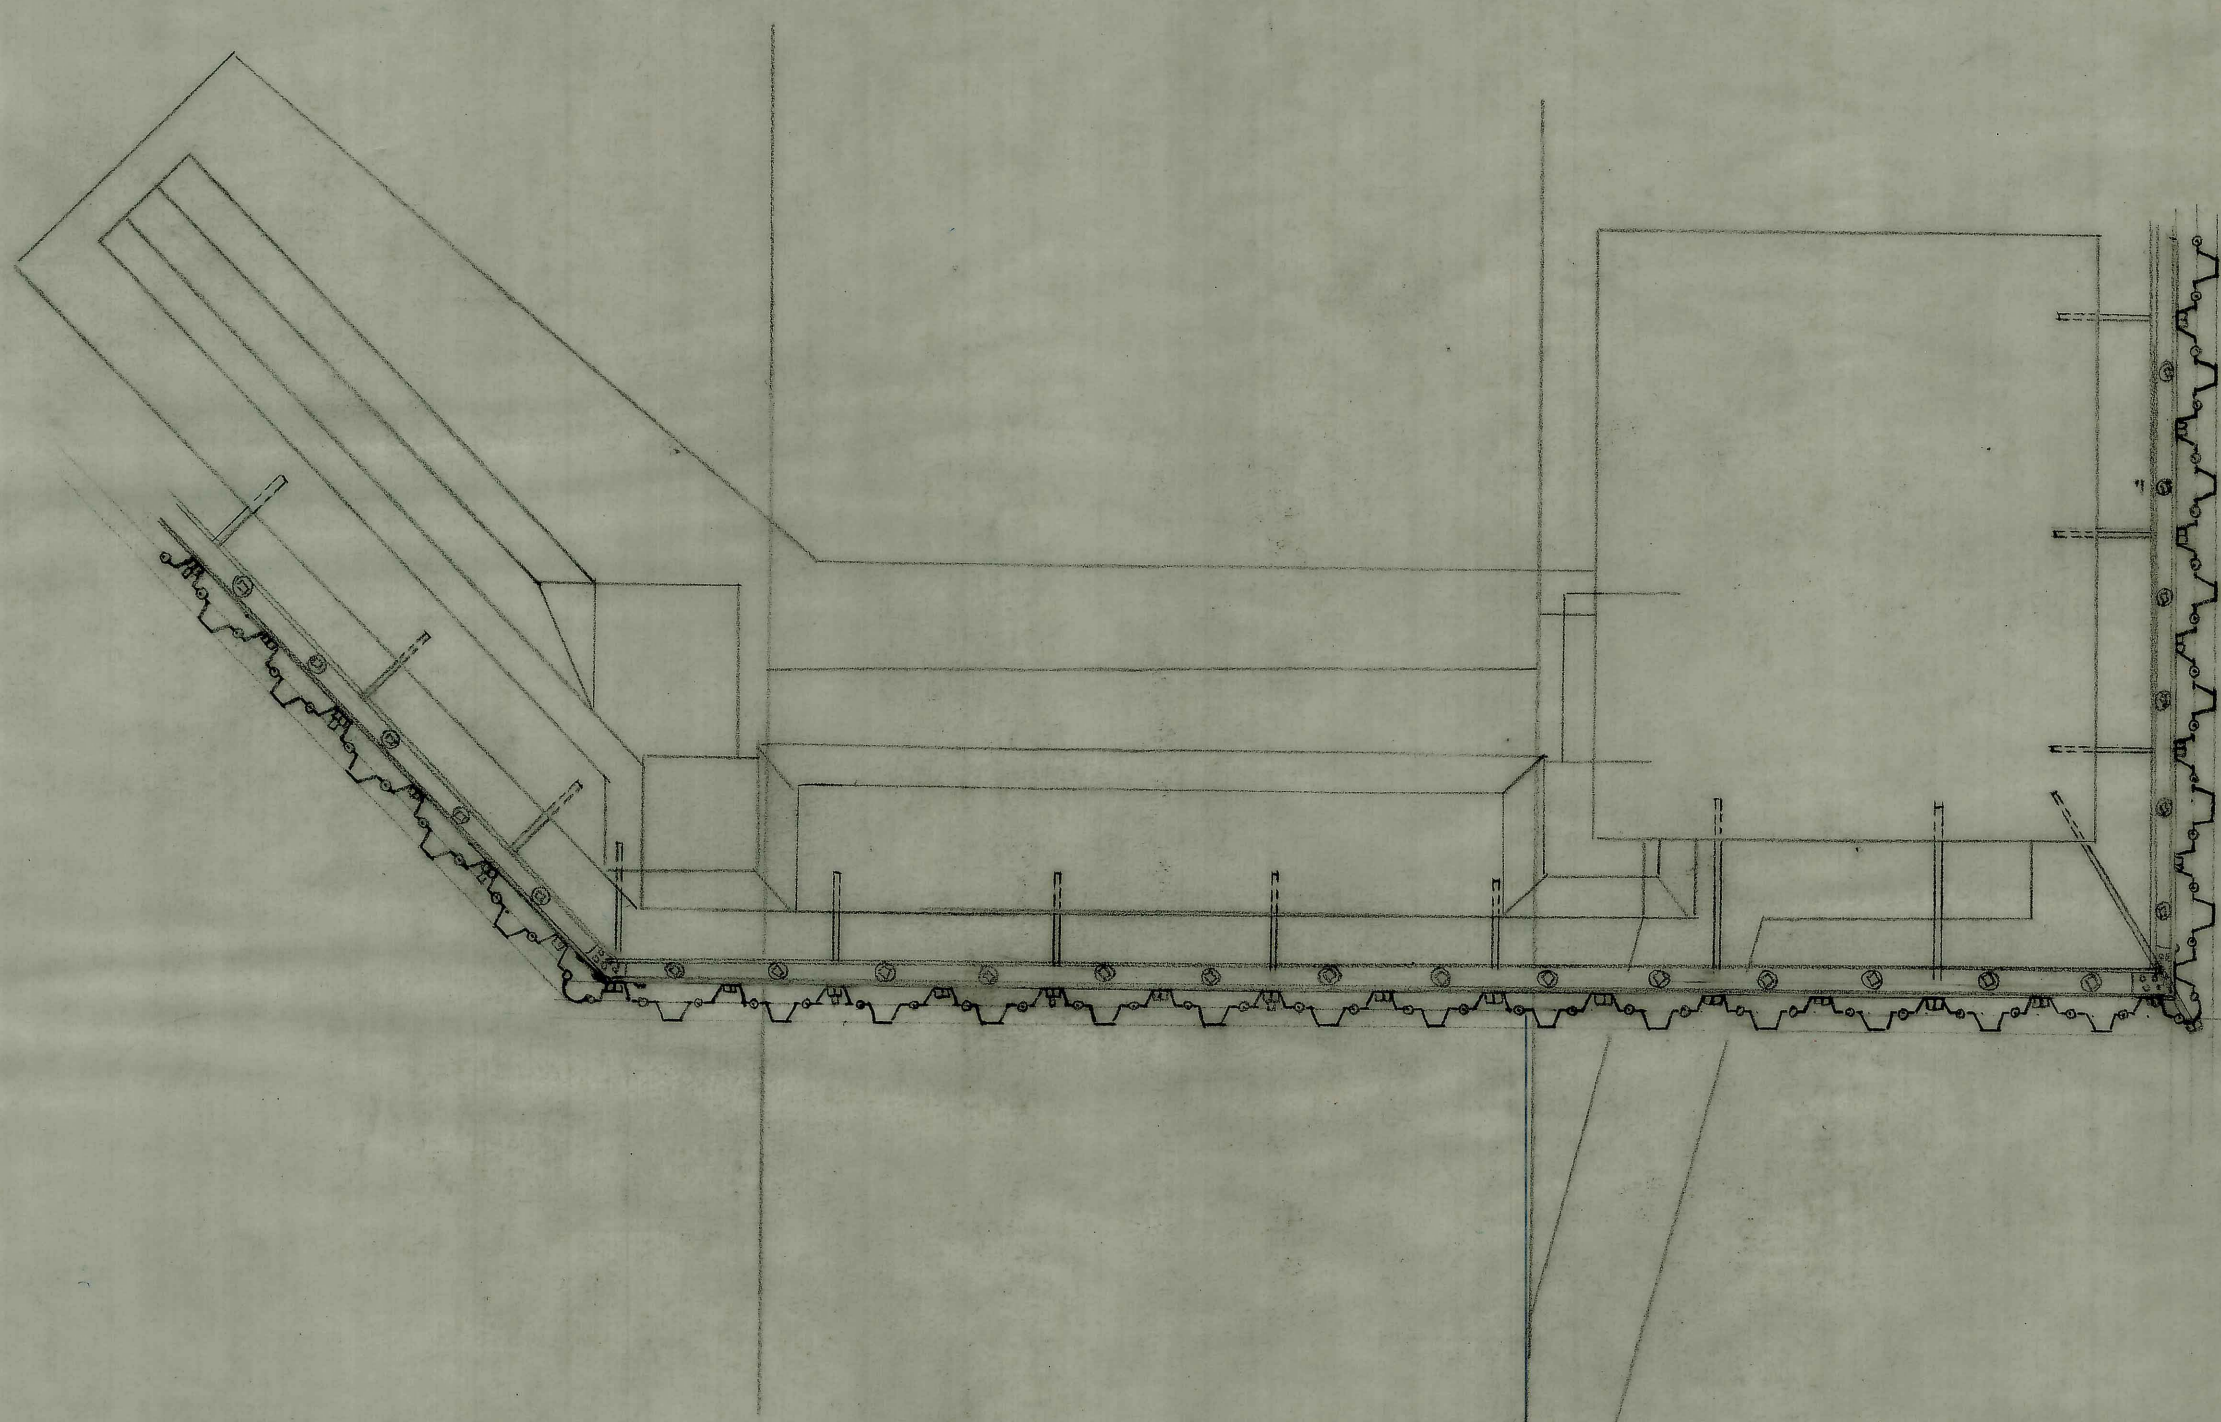

Scale 1" = 5'

East Abutment.