

PLAN OF
BEACH HAVEN GARDENS

ON THE
ISLAND OF LONG BEACH
OCEAN COUNTY N.J.

BEACH HAVEN DEVELOPMENT COMPANY
OWNERS

1128 STEPHEN GIRARD BUILDING-PHILA.PA.
FOR INFORMATION APPLY AT ABOVE ADDRESS

GEORGE
BLISS & YORKE
SALES MGRS

LITTLE

HARBOR

BAY

EGG


This Plan approved by LONG BEACH TOWNSHIP
COMMITTEE for filing in County Clerk's Office

Chairman



Attest

Clerk

1923

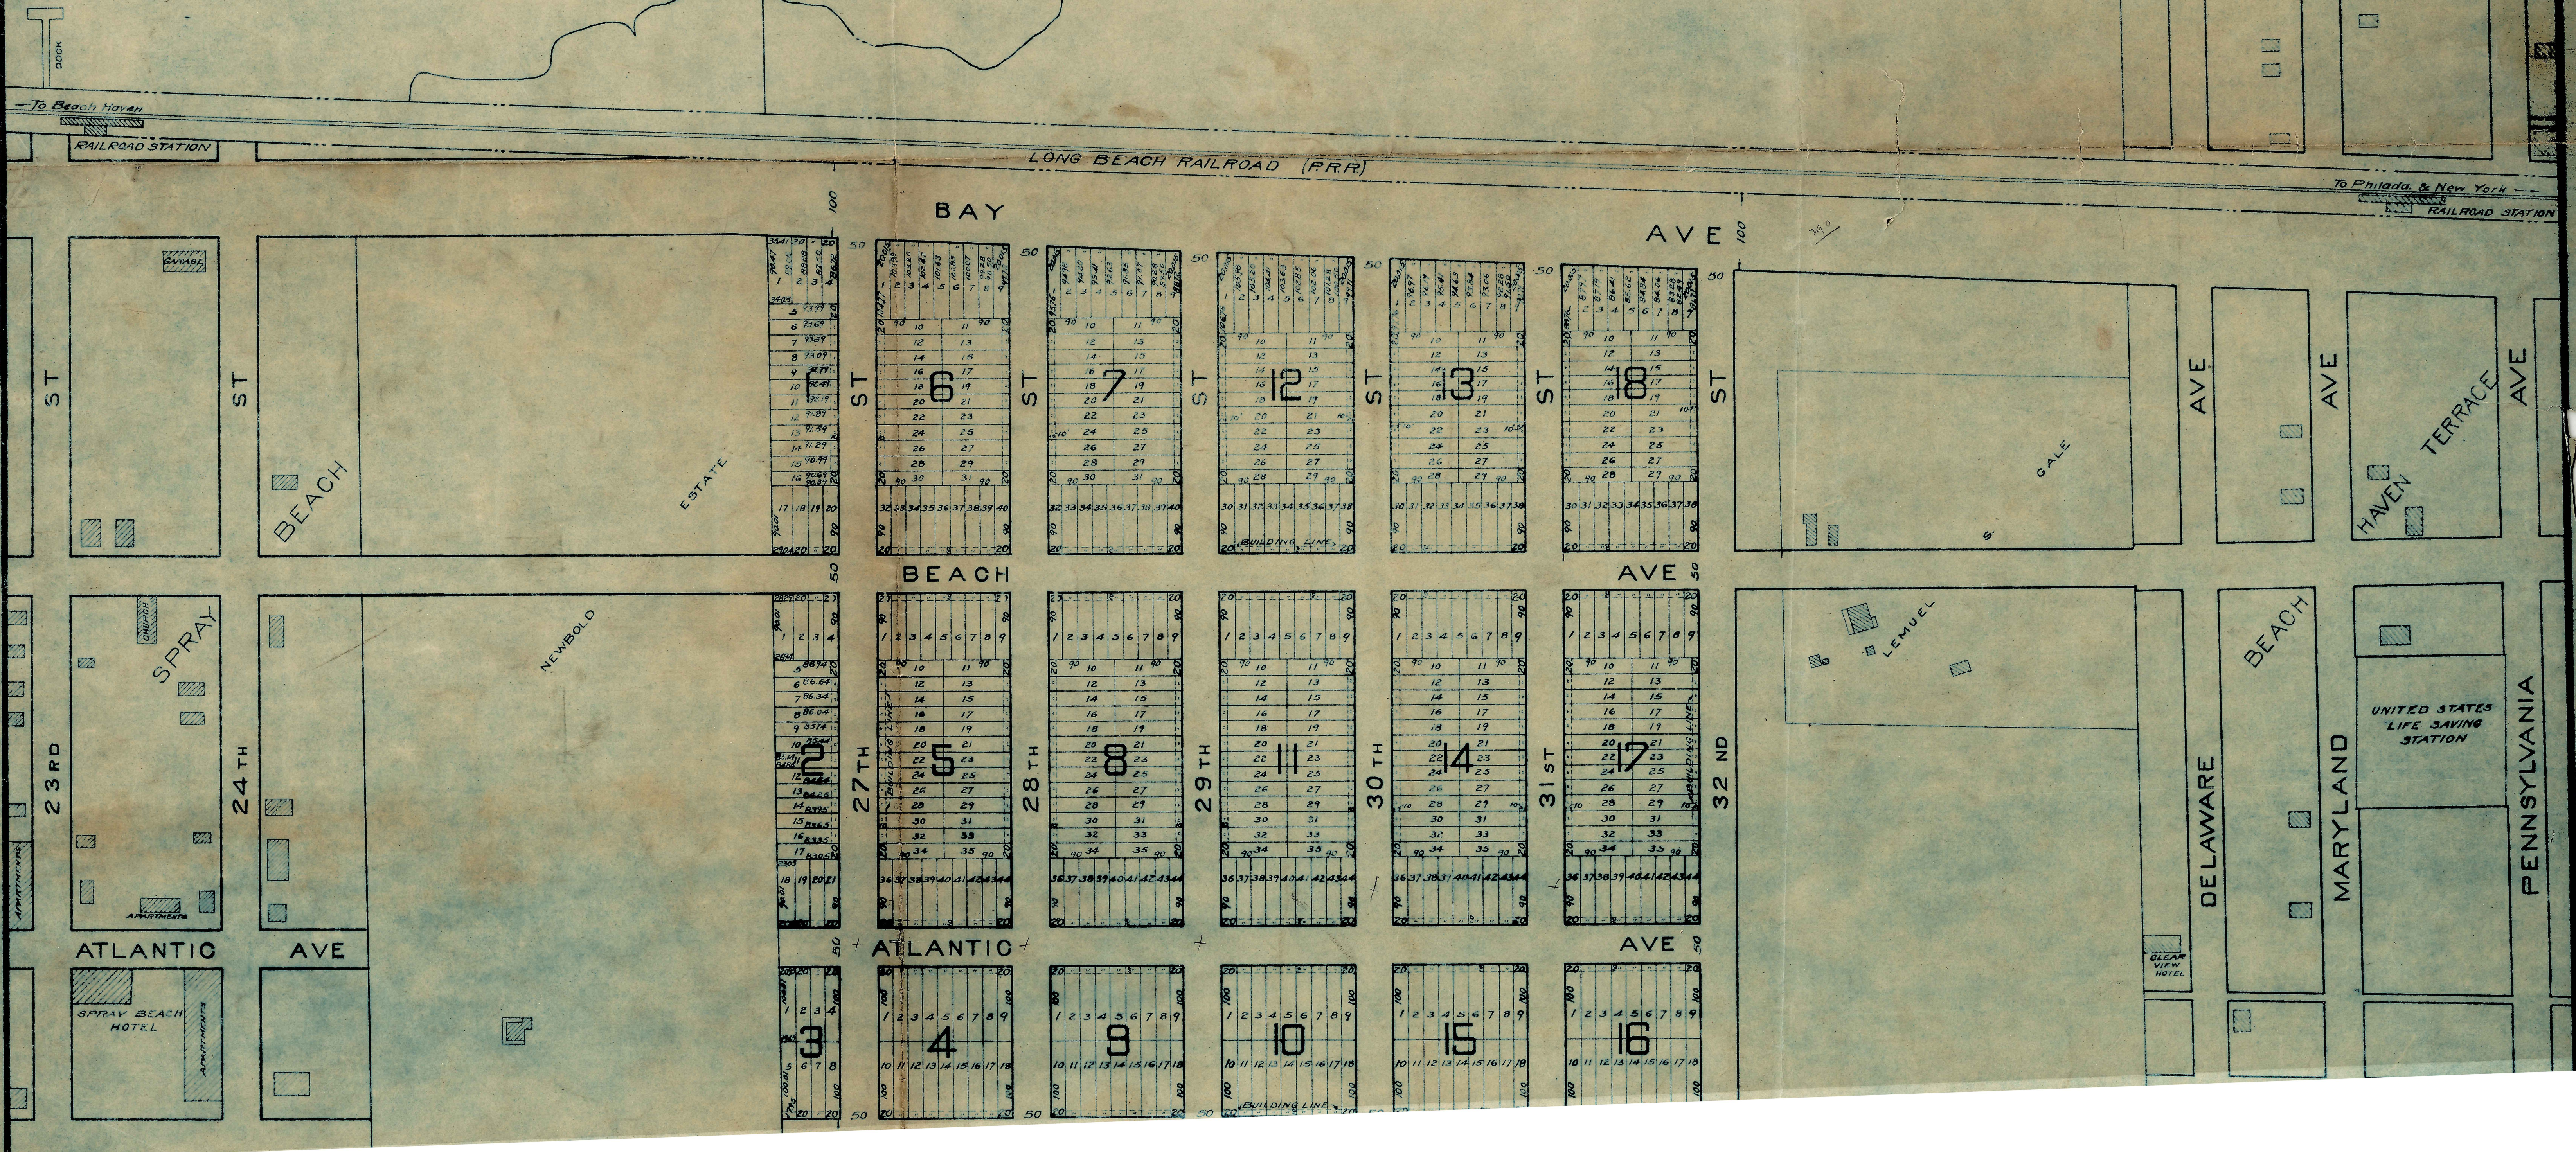

ADDITION NO. I.
BEACH HAVEN GARDENS
LONG BEACH-OCEAN CO. N.J.

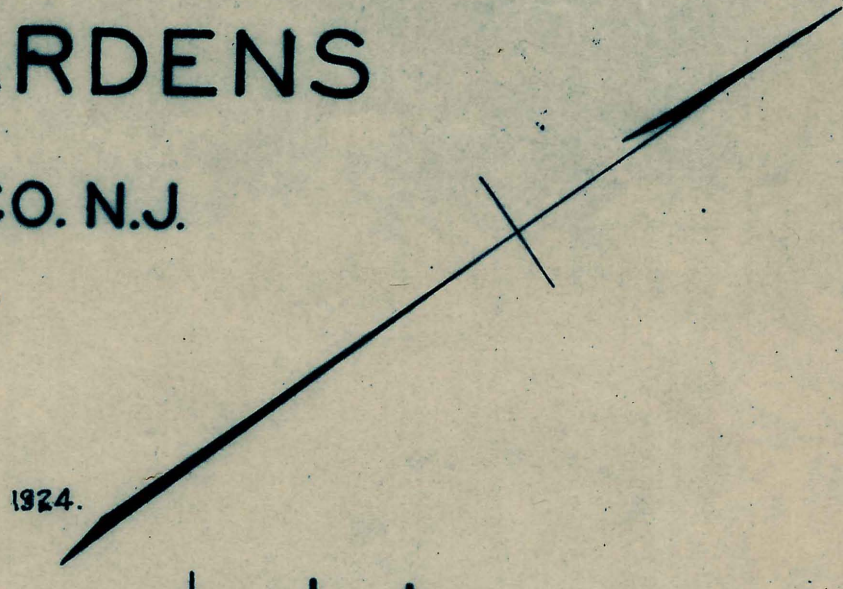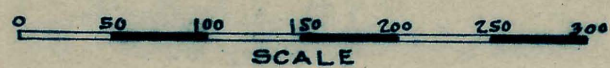

Approved by LONG BEACH TOWNSHIP COMMITTEE

1924.

Attest:


Clerk.

Chairman

To Beach Haven

LONG BEACH RAILROAD (P.R.R.)

To Philada. & New York

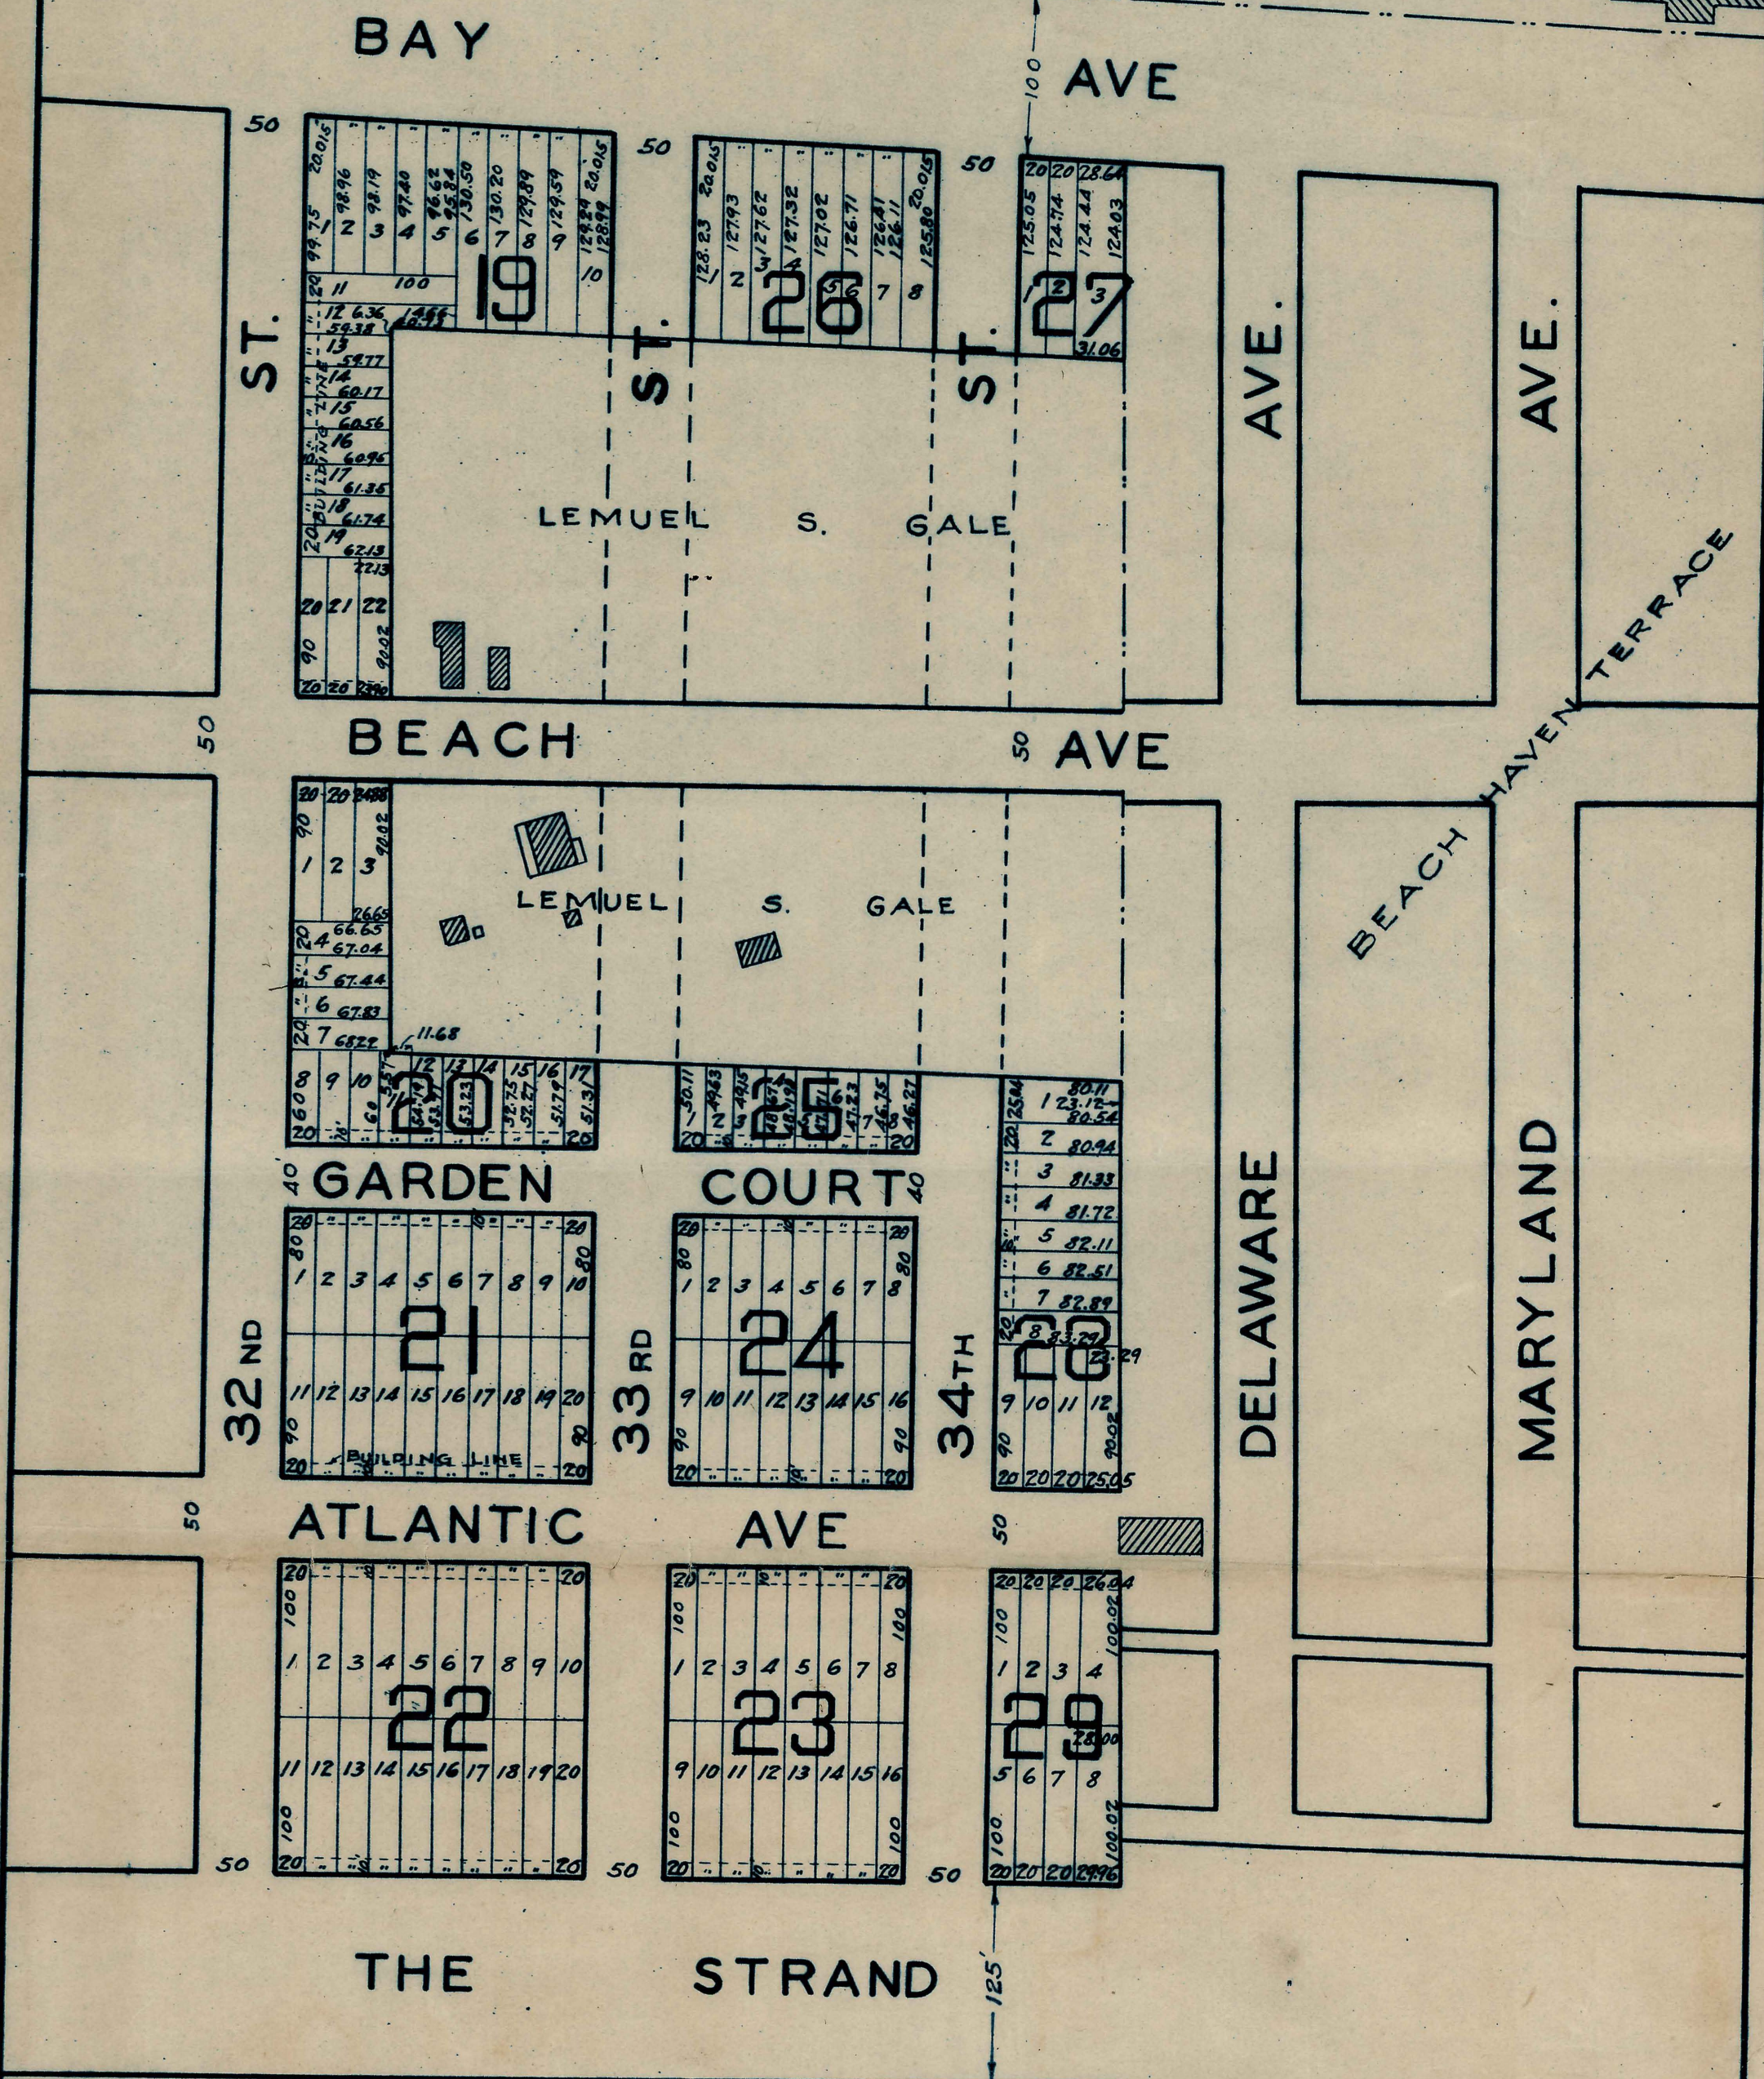

ATLANTIC OCEAN