


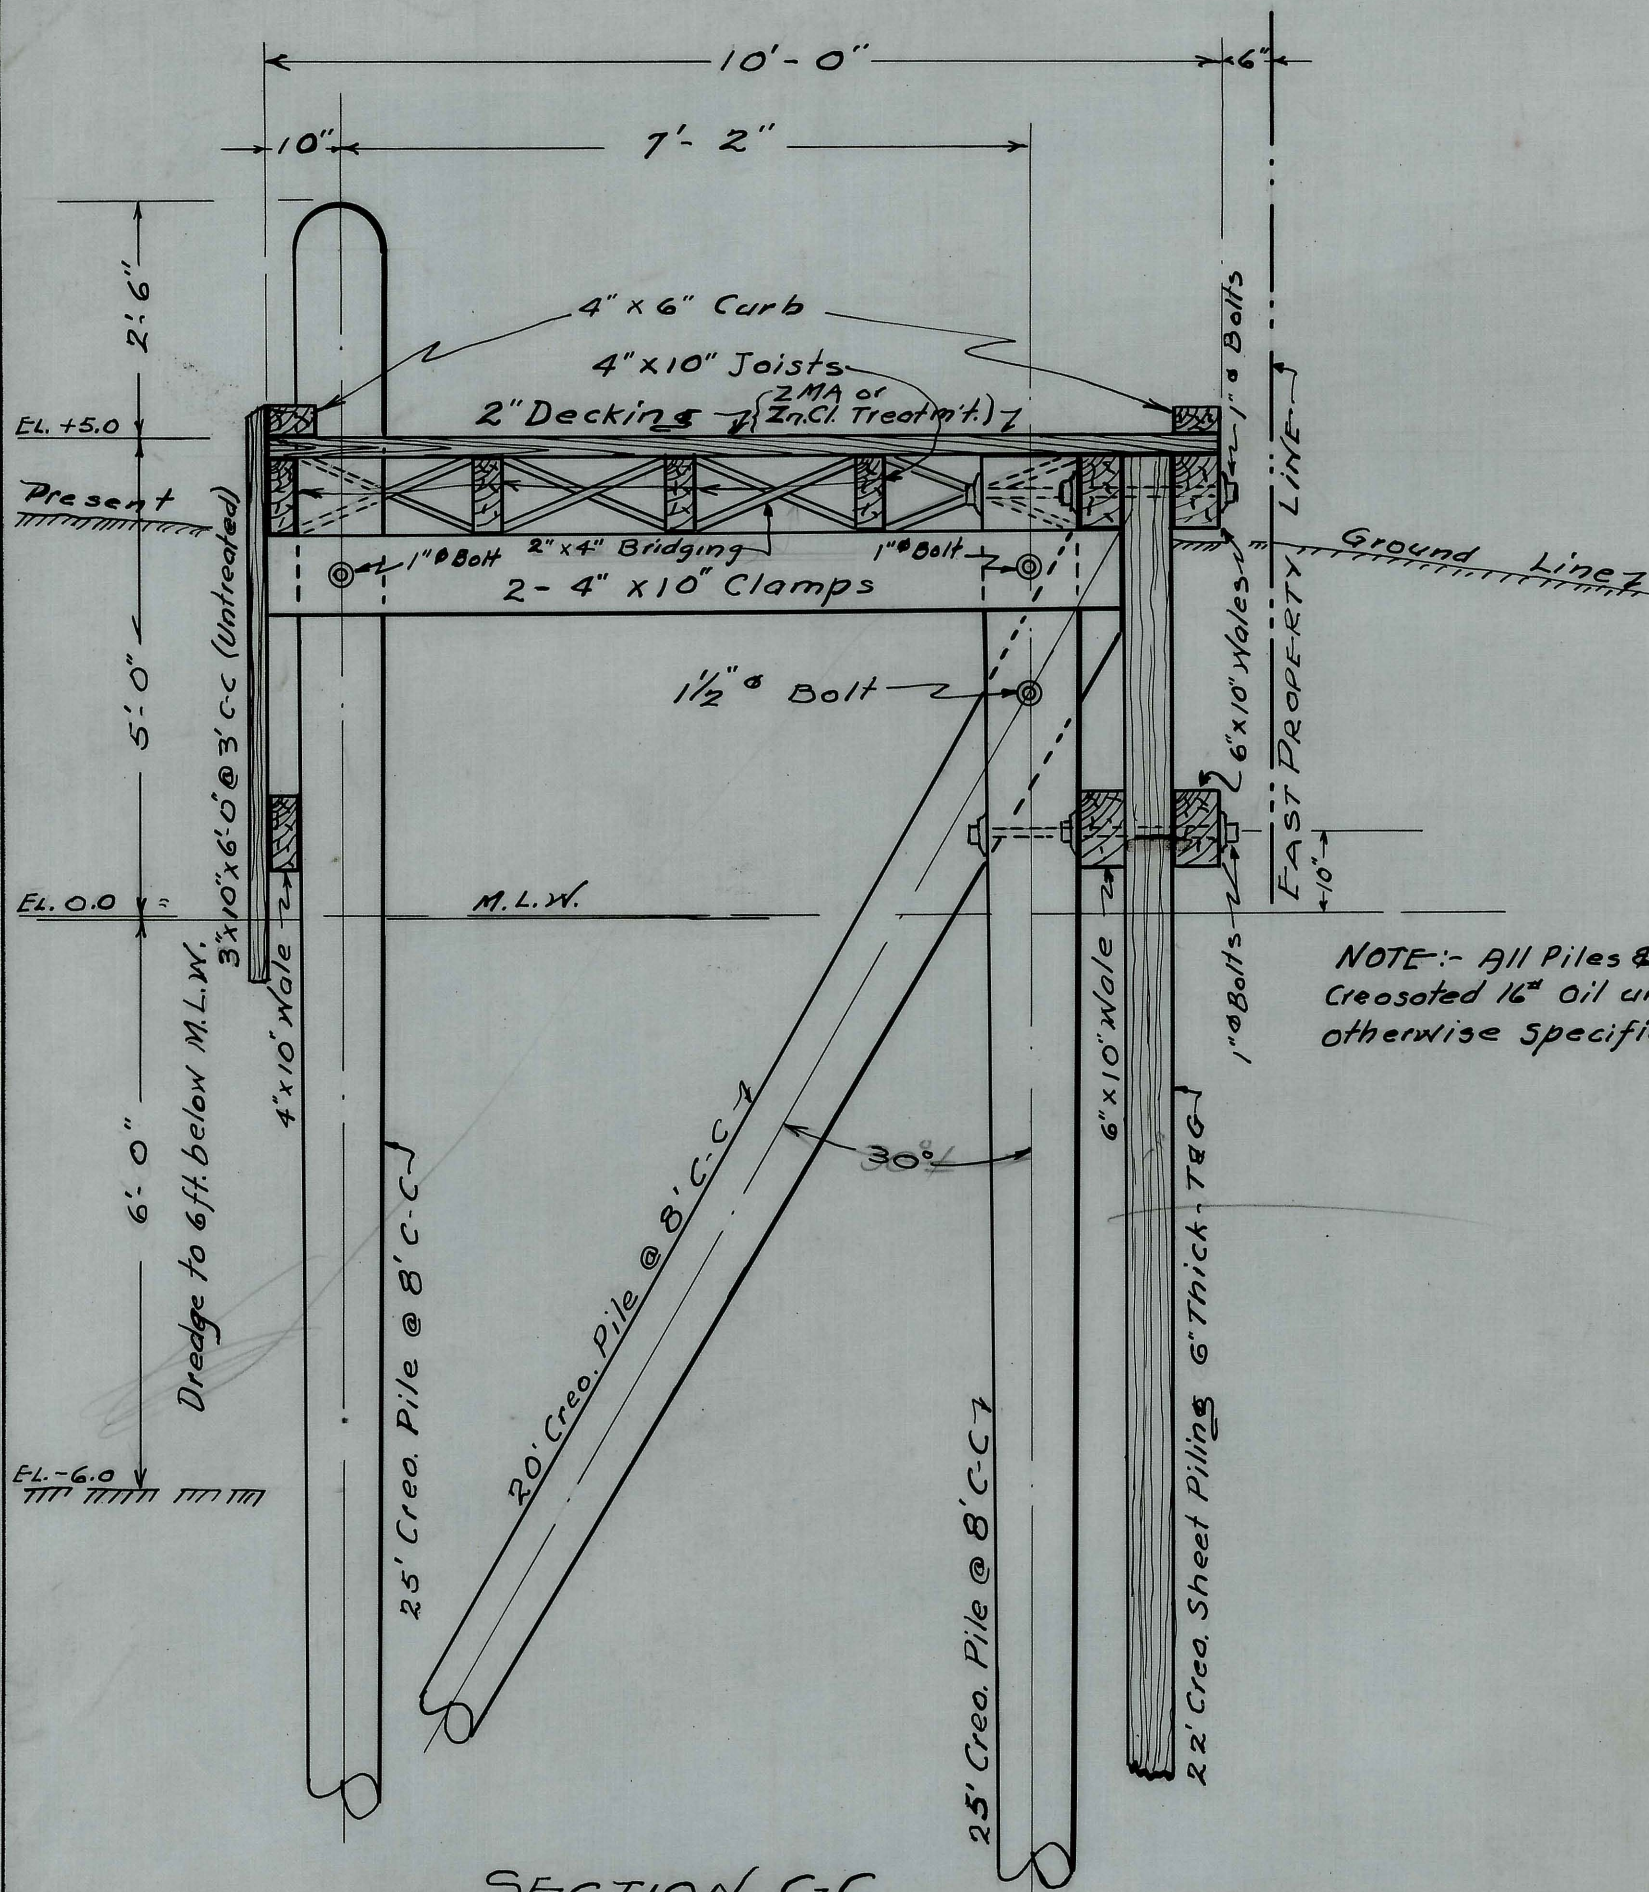

SECTION C-C
 TYPE "B" BULKHEAD & PIER
 Scale: 1/2" = 1.0'
 NORTH BASIN - FORKED RIVER