
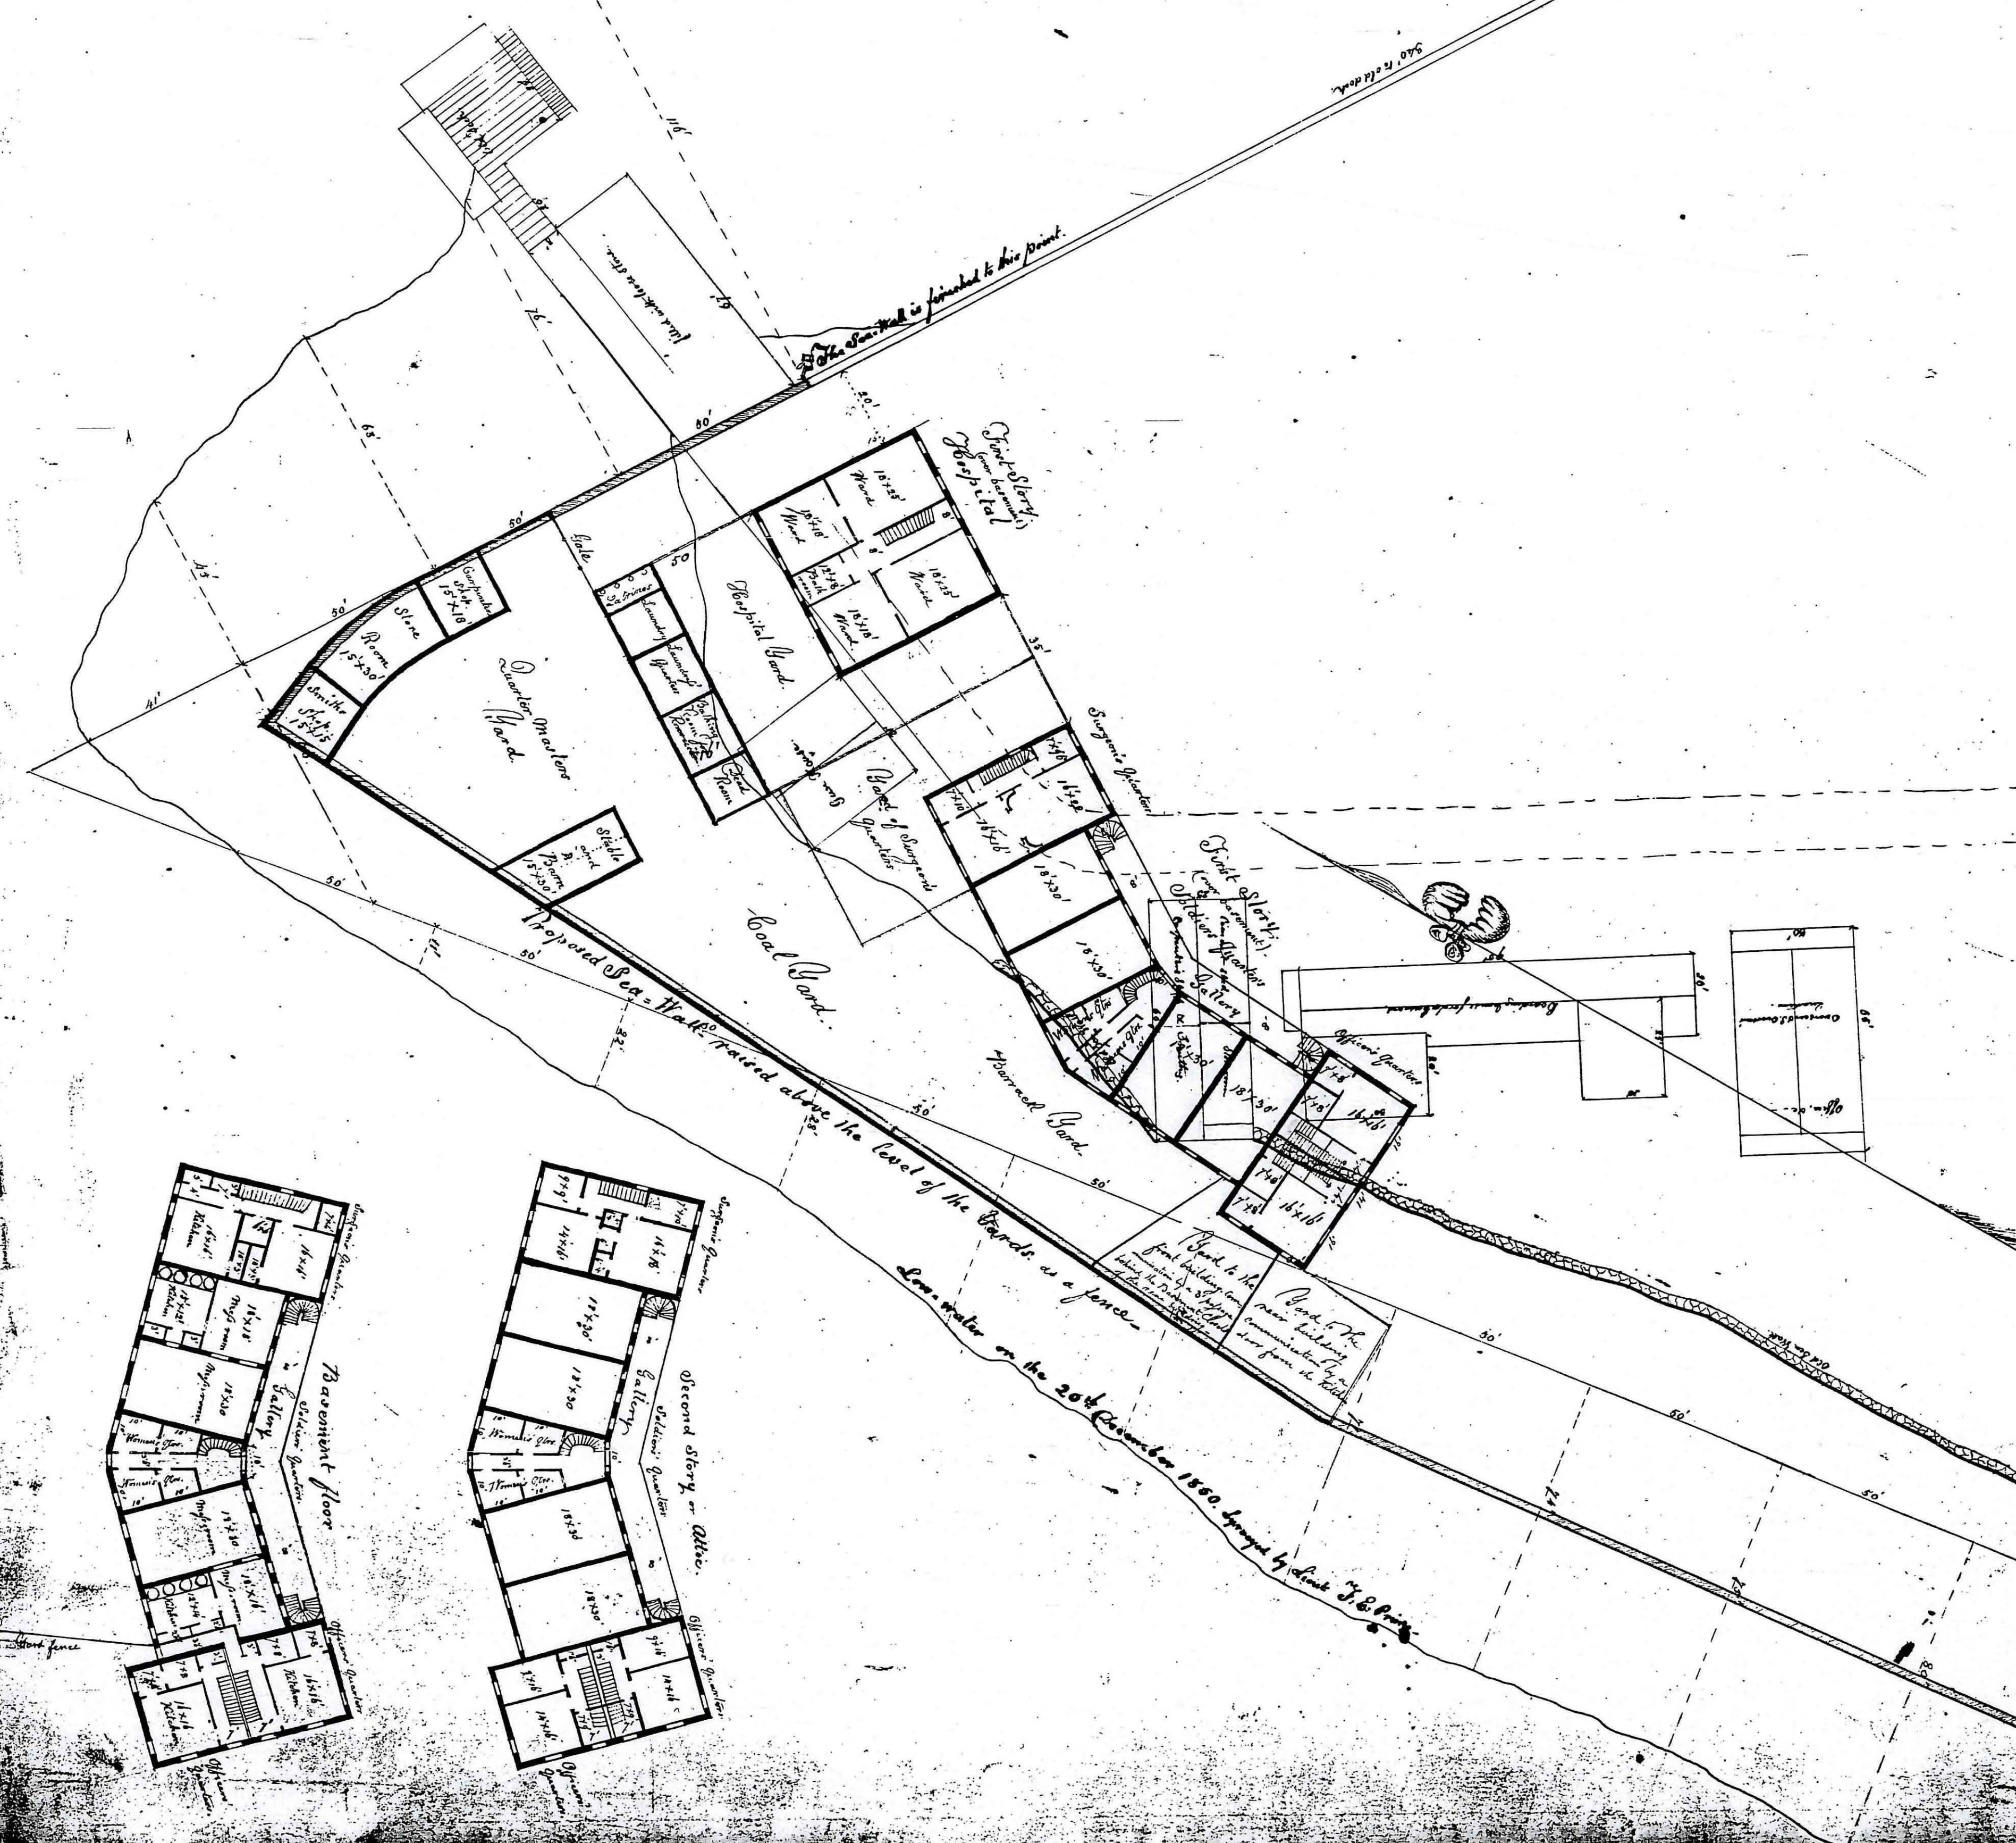


D. 410
S. 22

Drawer 38.
Sheet 32.

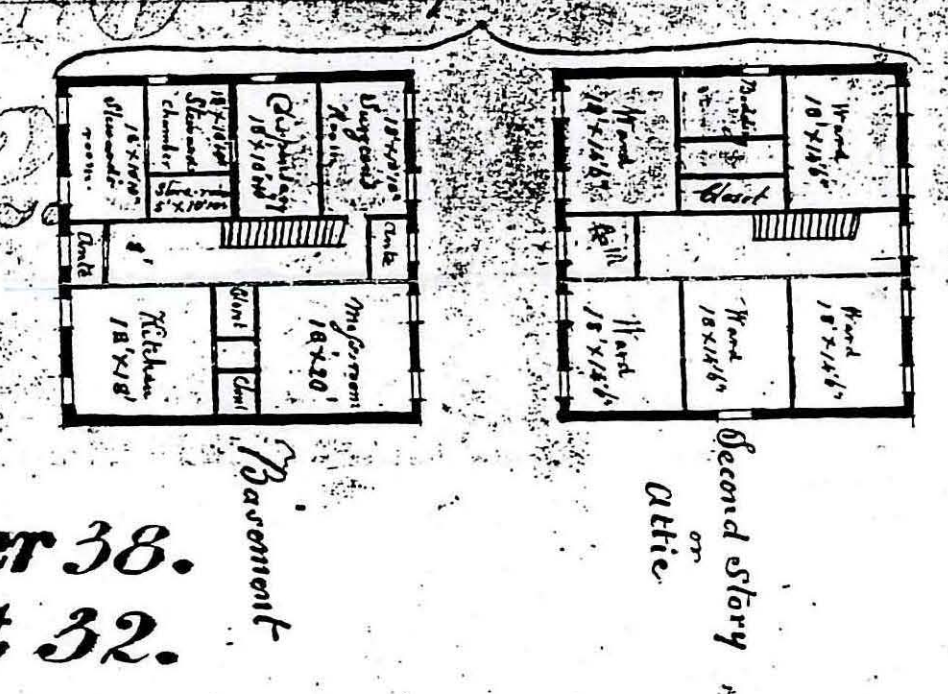

Survey of high and low water lines about the North end of Bedlowe Island, with the trace of the adjacent frontier of Fort Wood.
Lieut. Fred. C. Moore, Corps of Engineers
to which is added.
Plans
of
Proposed Hospital, Surgeon's Quarters, Barracks, for recruits, Camp followers, and Officers' Quarters, adapted to the wants of the service as a Recruiting Depot.
New York, Jan. 20, 1851.
By *Richd. Delapfeld*
Major of Engineers
J. Brigadier Genl. Jos. S. Dutton
Chief Engineer

See Letter of the Engineer in Charge of the 1st District 1850, and 22nd August 1850.

Engineers Department - March 7, 1851
Sent to Major Delapfeld, with letter of the date, to be copied & returned.
1851
Delapfeld to Major Delapfeld, with letter of the date, to be copied & returned.
22nd August 1851 (D. 410)

